



D 92x210 1pcs
D 82x205 5pcs
W 110x100 6pcs
W 60x60 2pcs

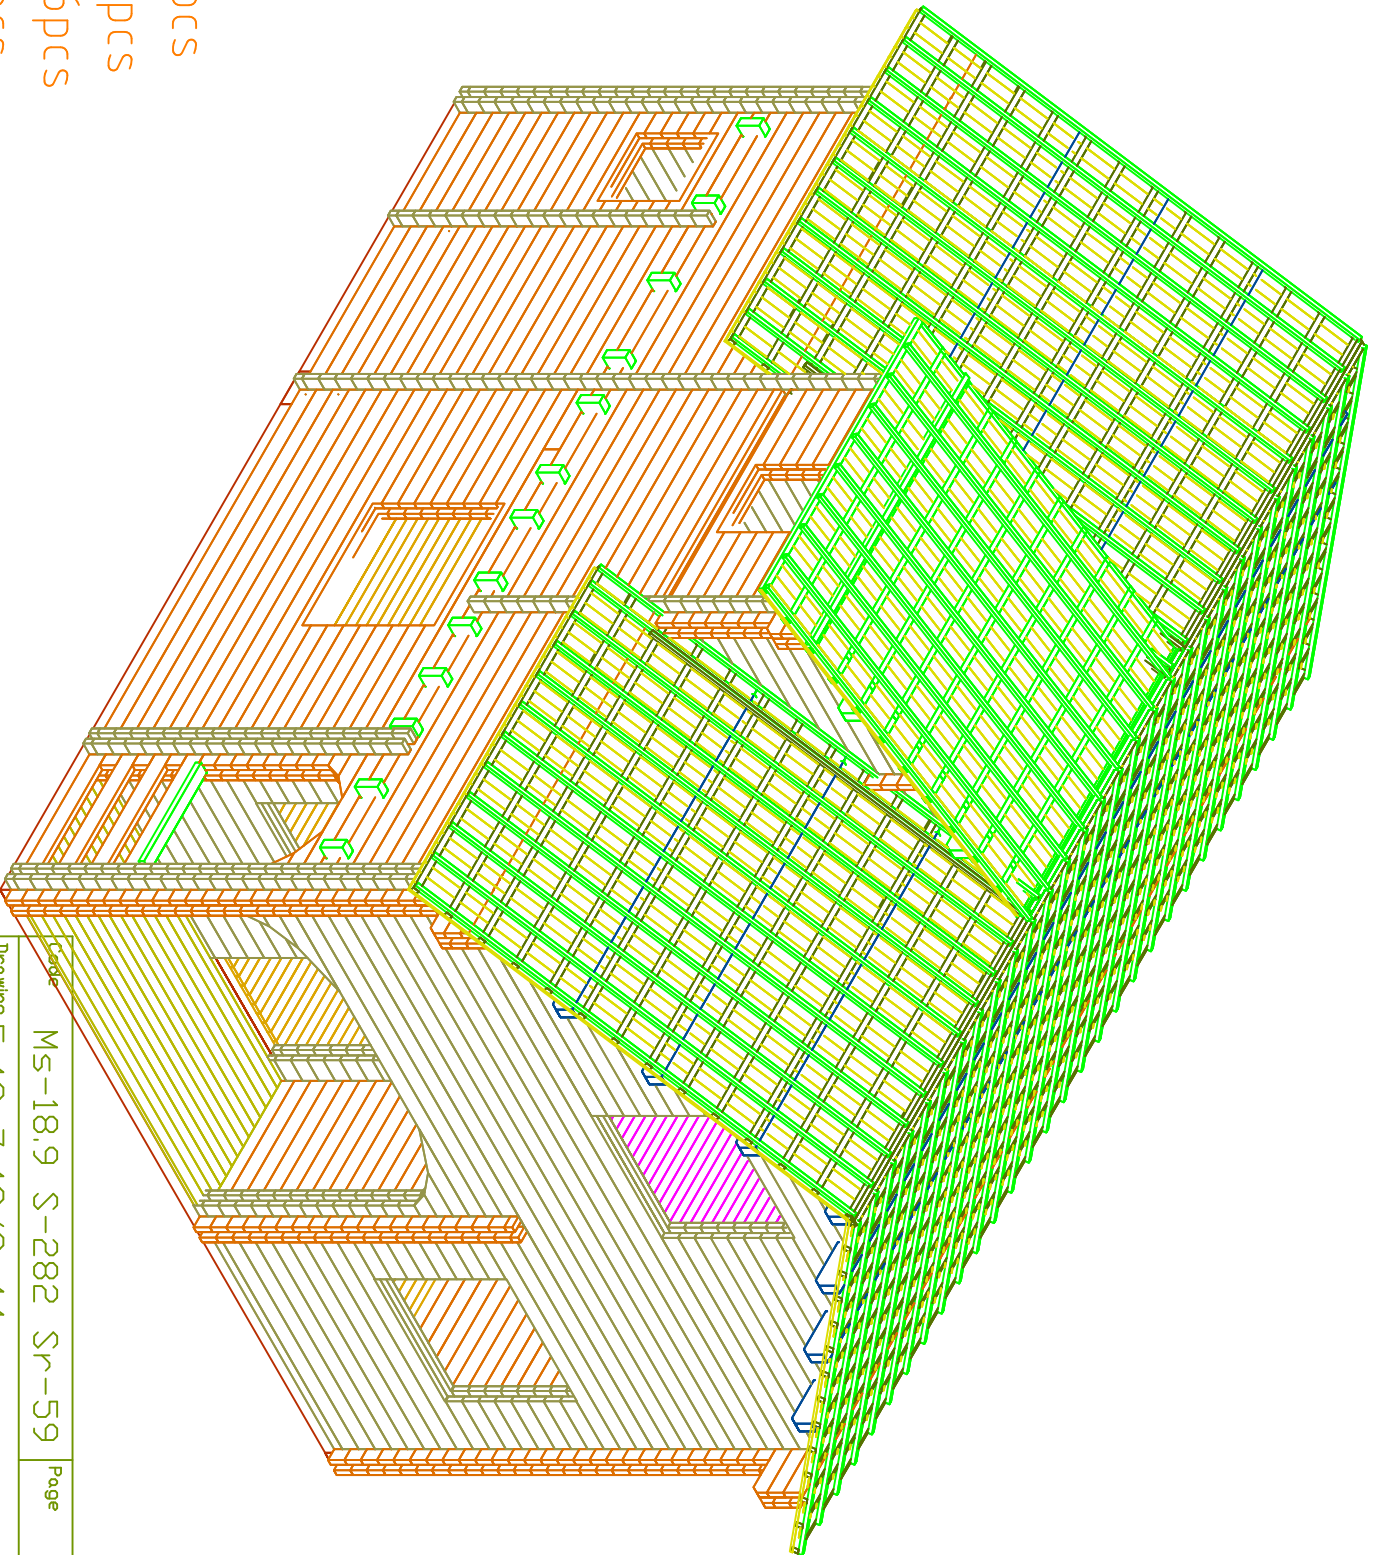


Code	MS-18,9 S-282 Sr-59	Page	26,02,16
Drawing	5,48x7,48/2x44	Scale	
File	Nines_2x44 3D.dwg		

D 92x210 1pcs
D 82x205 5pcs
W 110x100 6pcs
W 60x60 2pcs

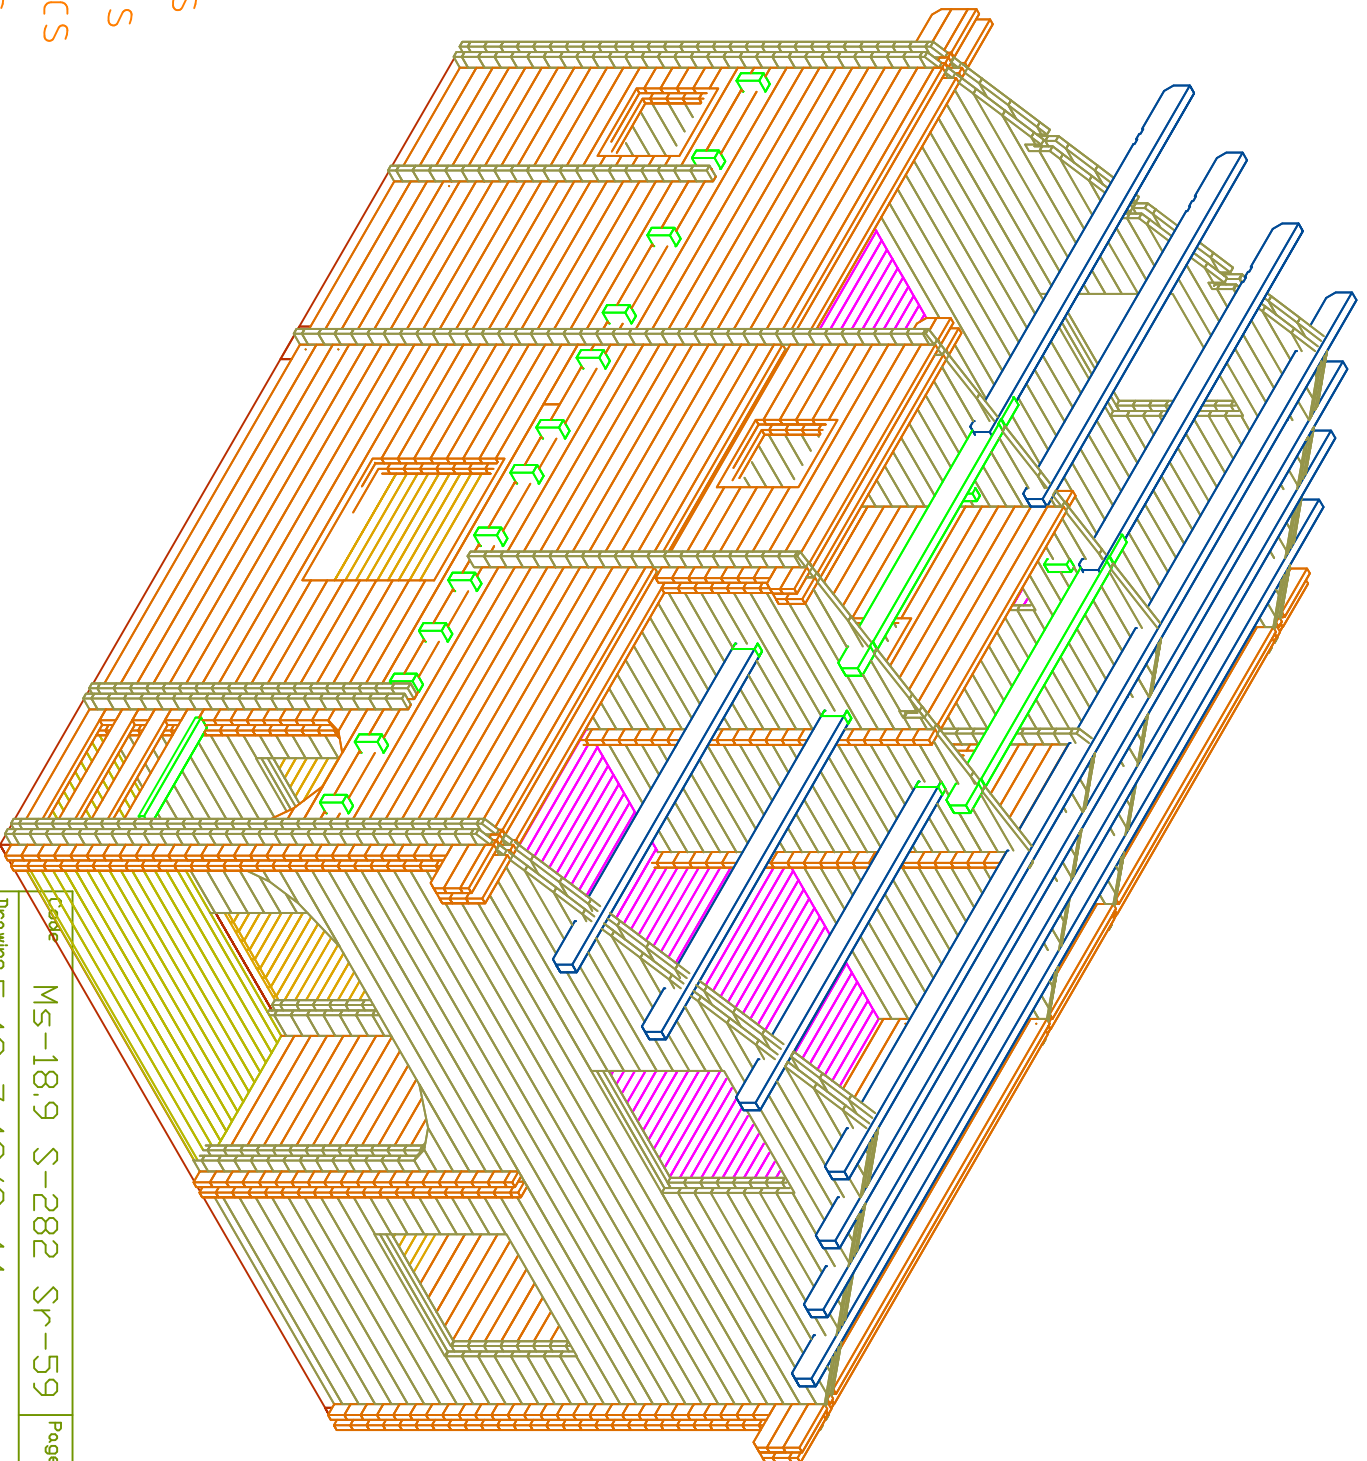


Code	MS-18.9 S-282 Sr-59	Page	26.02.16
Drawing	5,48x7,48/2x44	Scale	
File	Nines_2x44 3D.dwg		

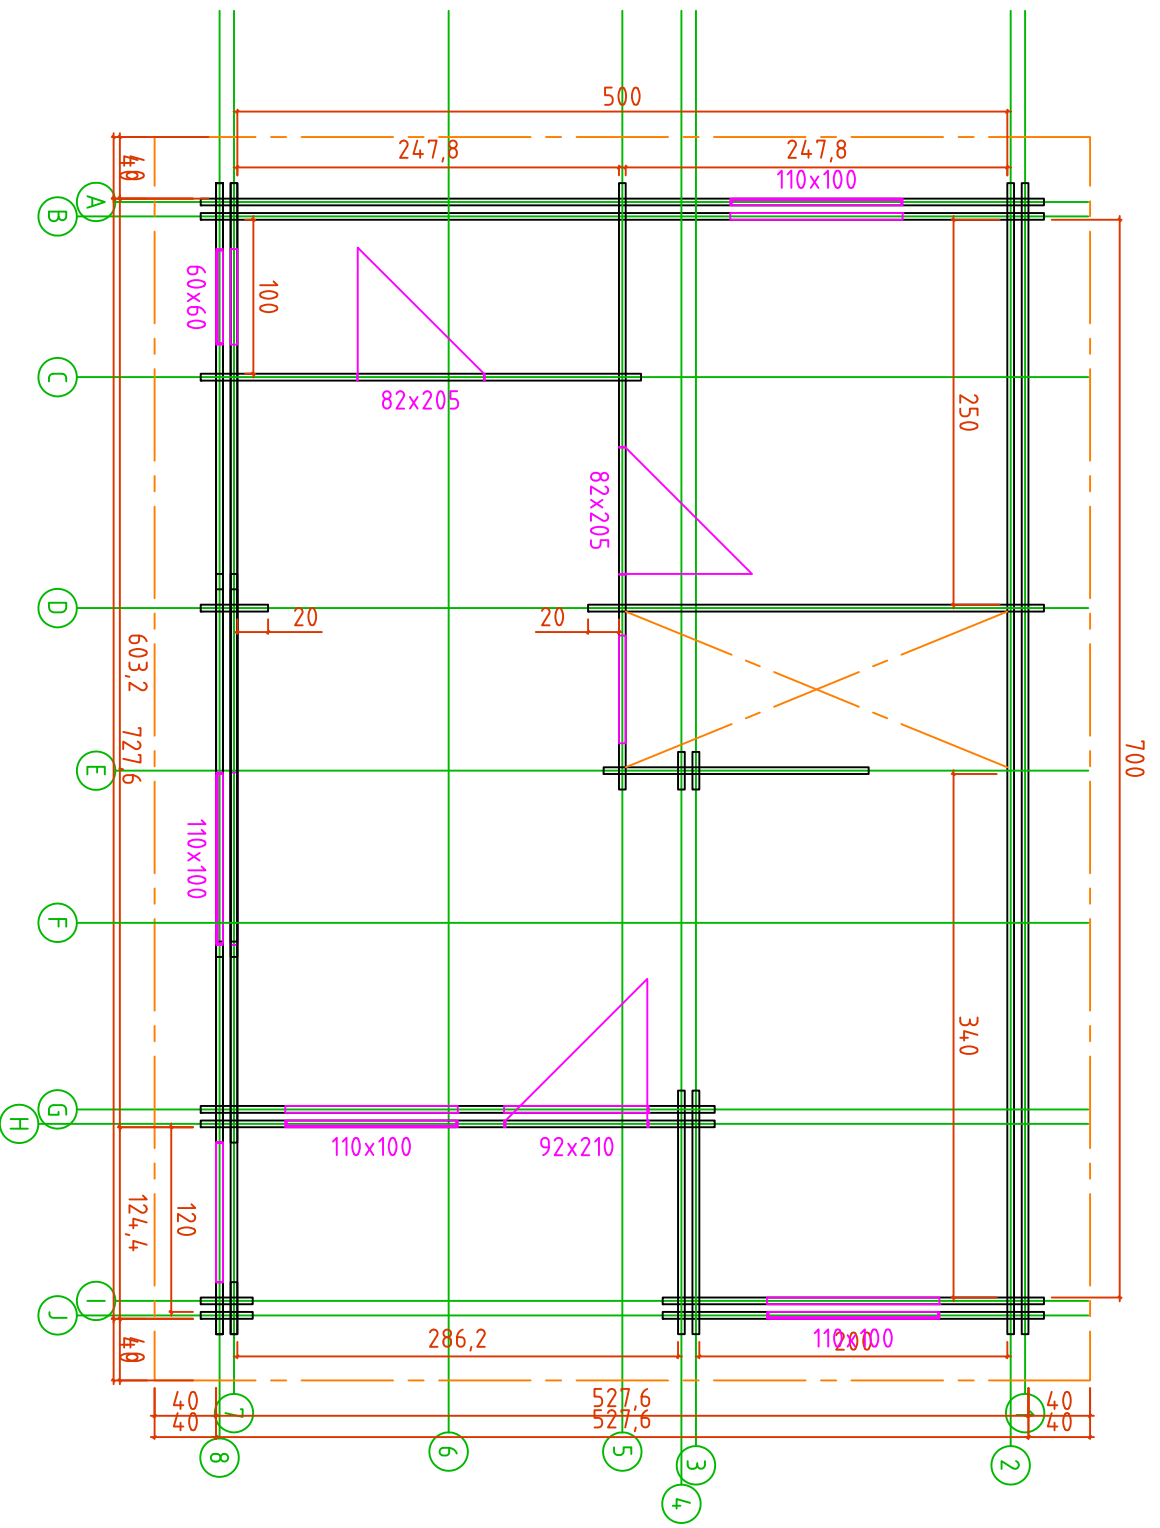


- D 92x210 1pcs
- D 82x205 5pcs
- W 110x100 6pcs
- W 60x60 2pcs

Code	GROUND FLOOR	Page 1	26.02.16
Drawing	S,48x7,48/2x44		
Scale	1:50		
File	Nines_2x44.dwg		

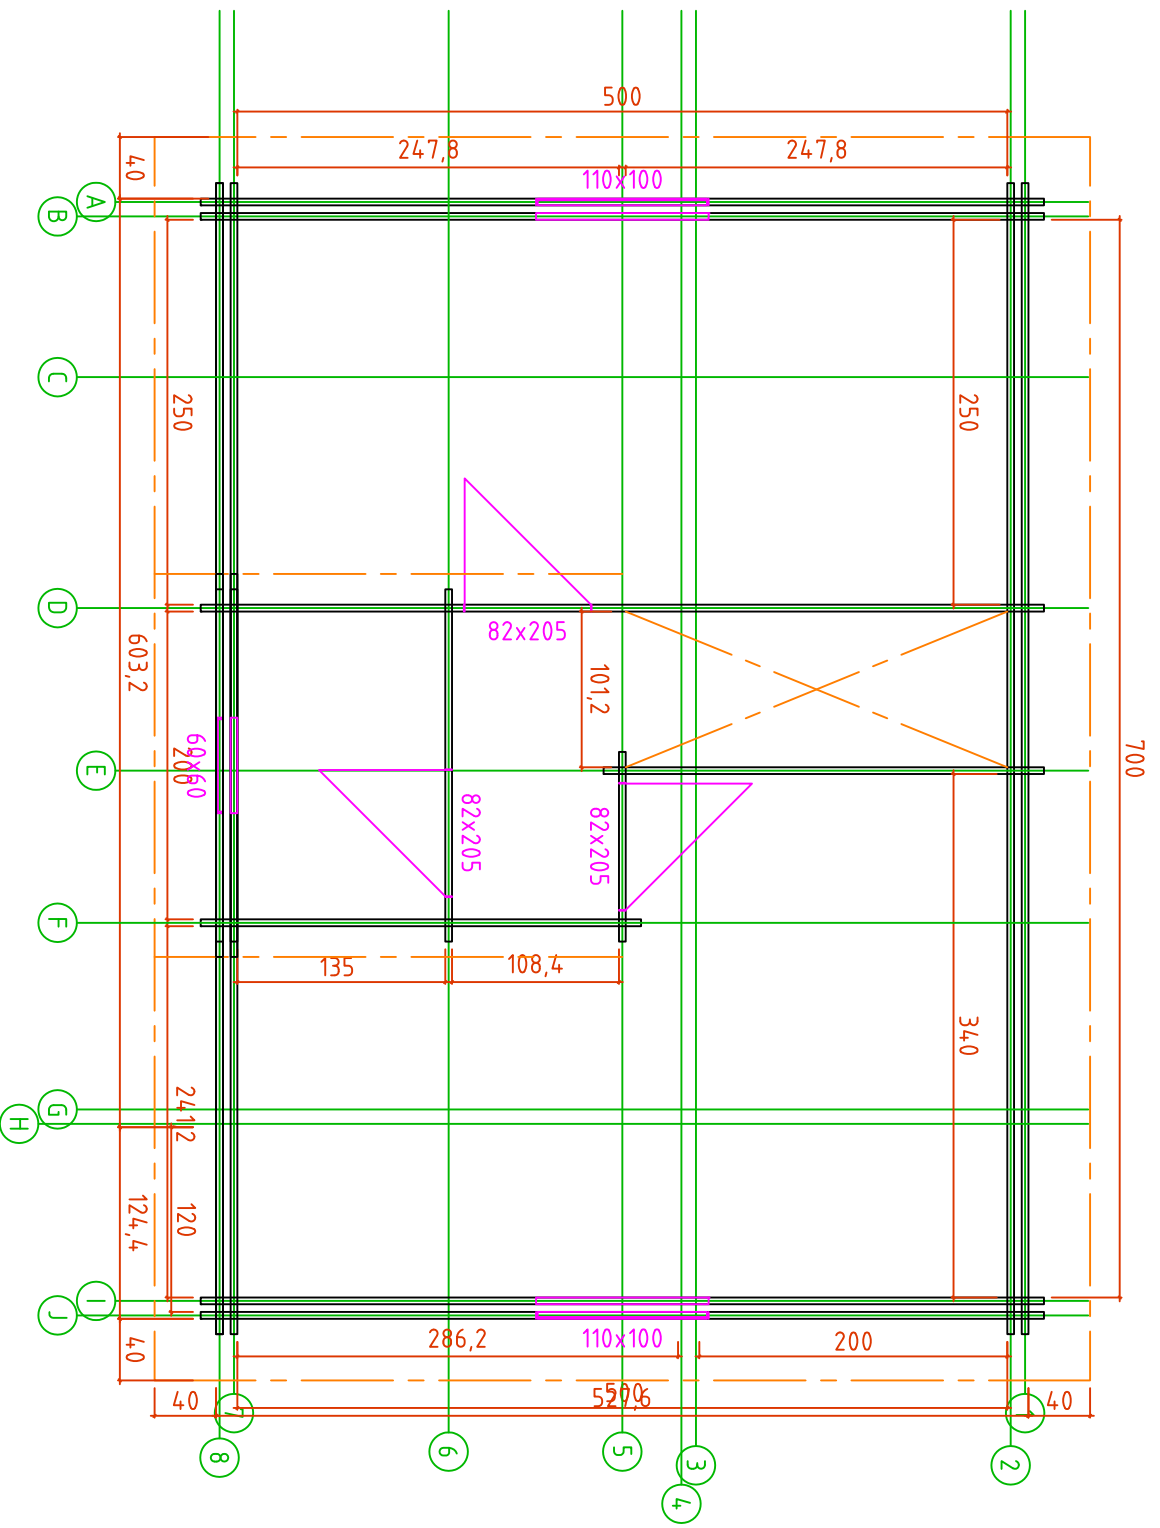



- D 92x210 1pcs
- D 82x205 5pcs
- W 110x100 6pcs
- W 60x60 2pcs

Code	FIRST FLOOR	Page	1A	Scale	26.02.16
Drawing	S,48x7,48/2x44			Scale	1:50
File	Nines_2x44.dwg				

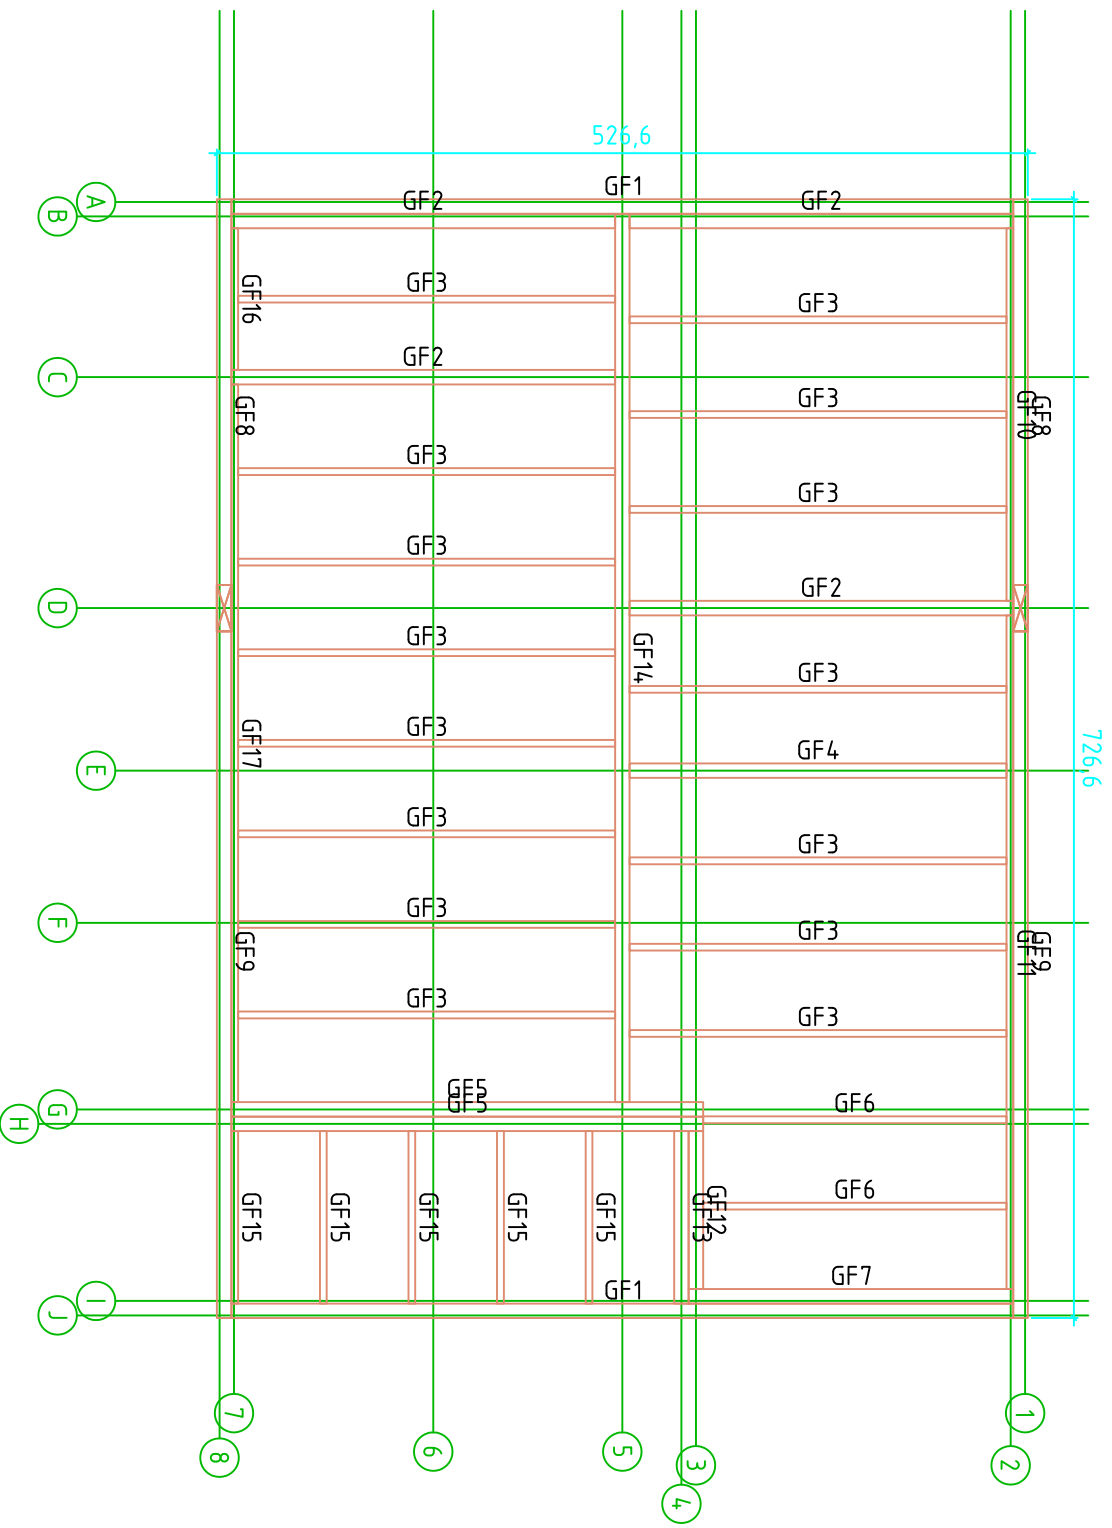


Code	GROUND FRAME	Page	1B	Scale	26.02.16
Drawing	5,48x7,48/2x44			Scale	1:50
File	Nines_2x44.dwg				

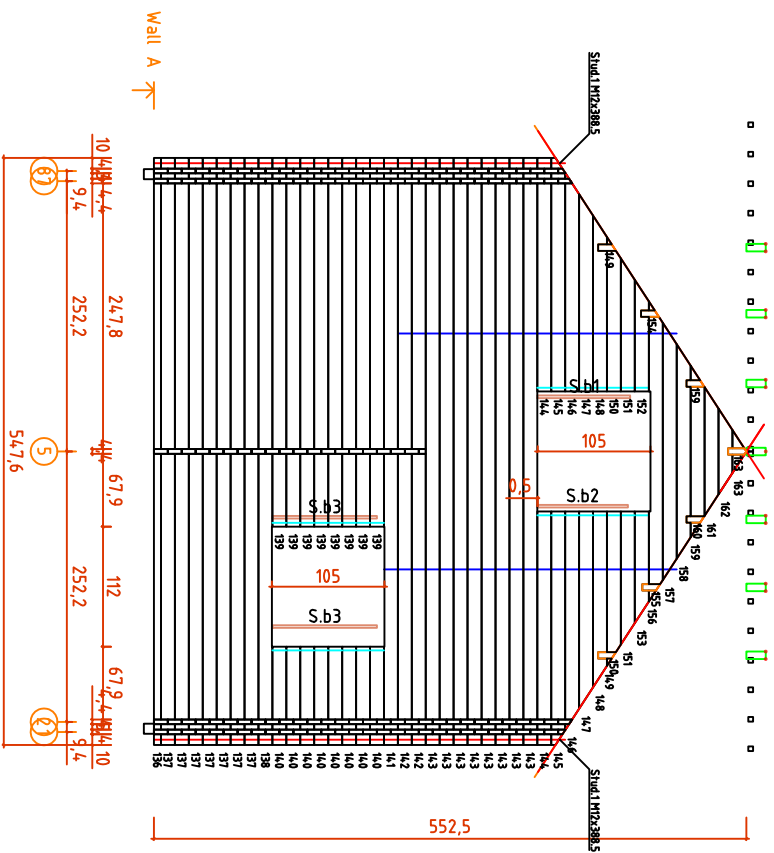


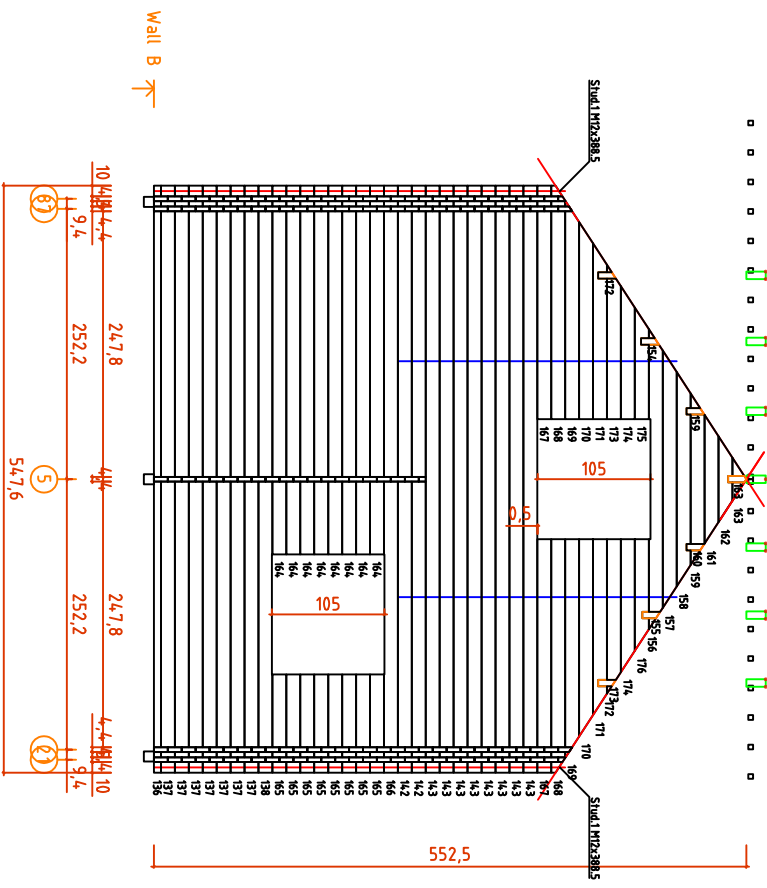


Code	FIRST FLOOR	Page	3	Scale	26.02.16
Drawing	WALL B	Scale	1:50	File	Nines_2x44.dwg

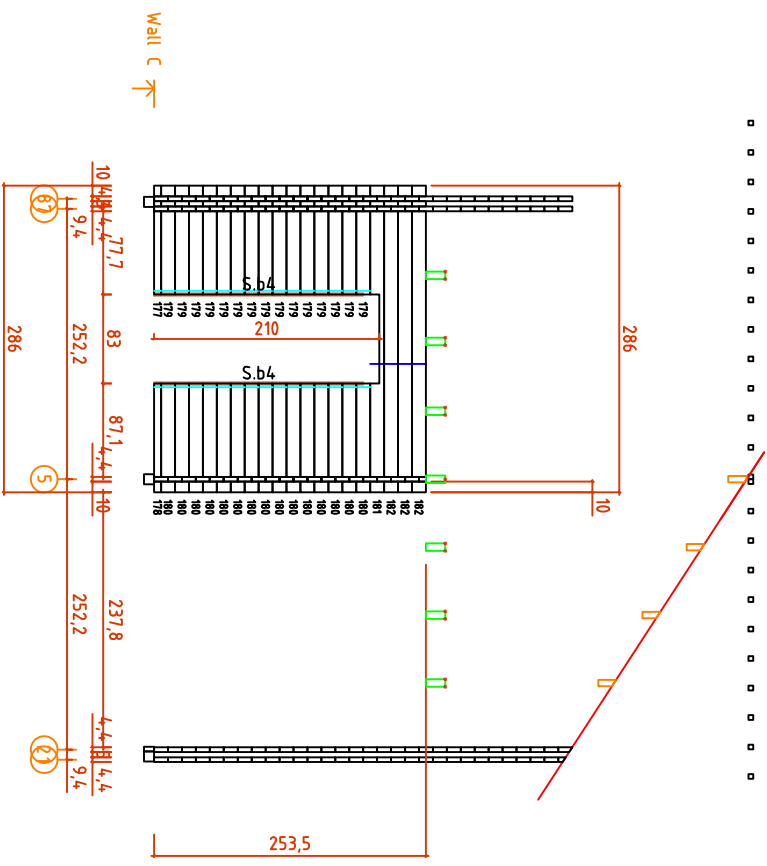


Code	FIRST FLOOR	Page	4	Scale	26.02.16
Drawing	WALL C	Scale	1:50	File	Nines_2x44.dwg

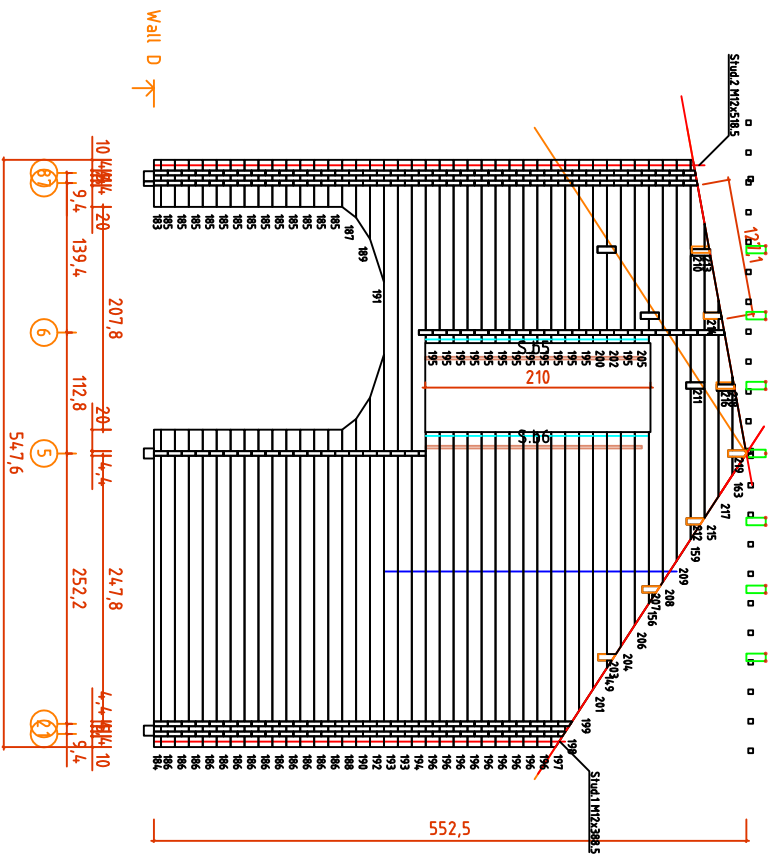


Code	FIRST FLOOR	Page	5	Scale	26.02.16
Drawing	WALL D	Scale	1:50	File	Nines_2x44.dwg

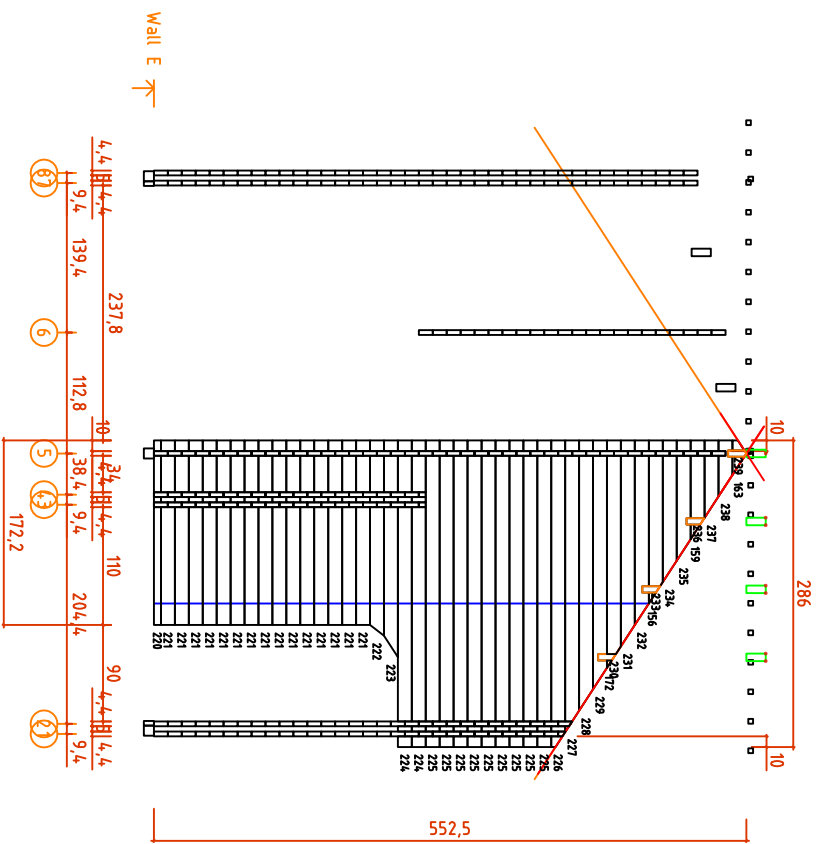


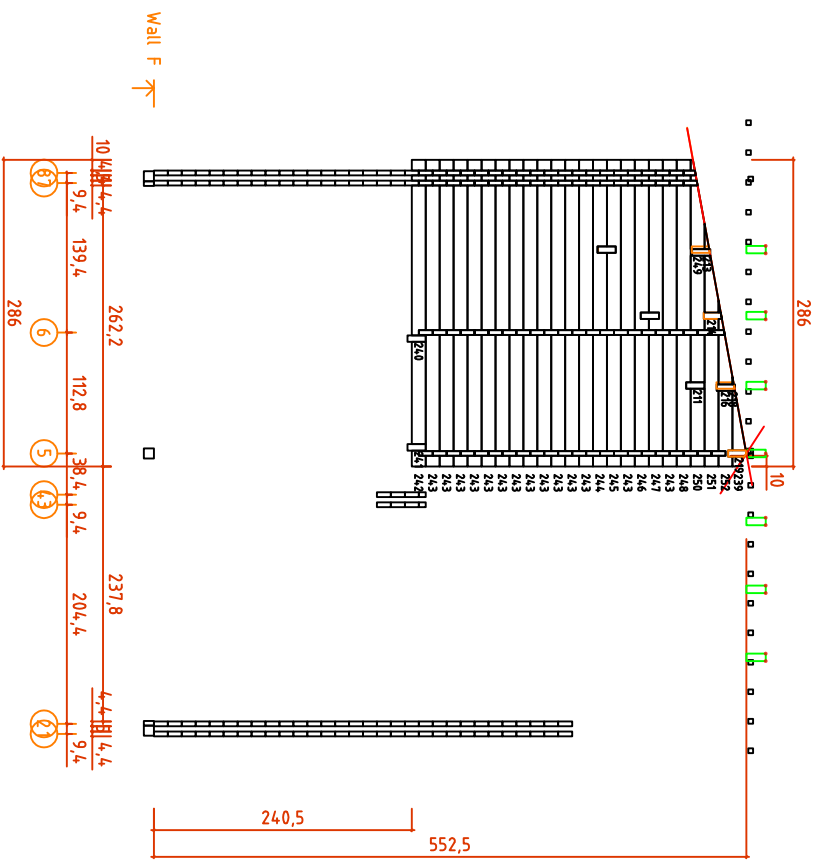



Wall F


Code	FIRST FLOOR	Page	7	Scale	26.02.16
Drawing	WALL F	Scale	1:50	File	Nines_2x44.dwg

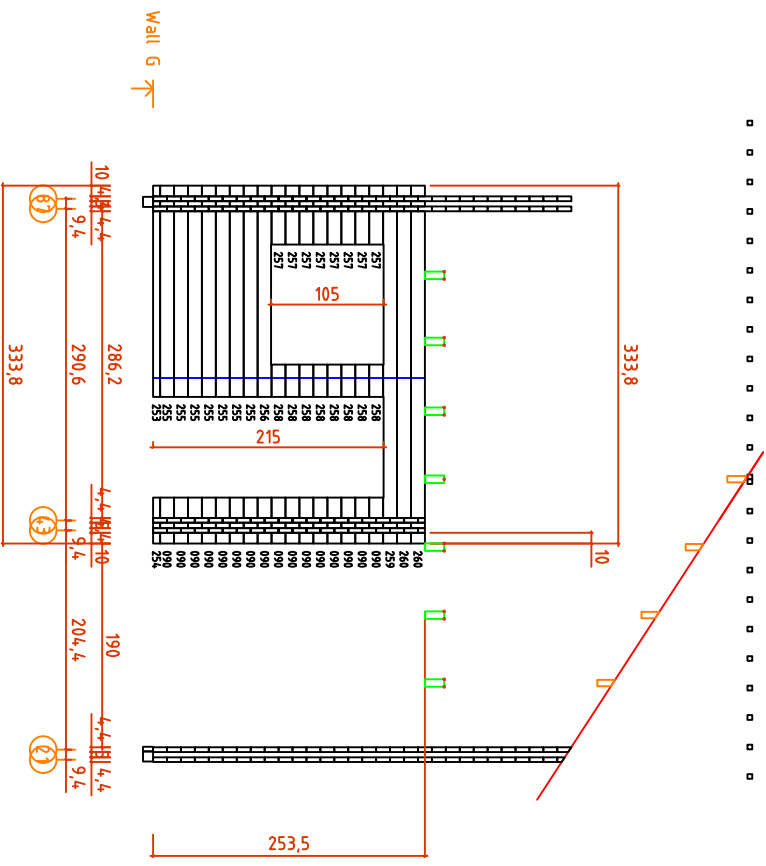

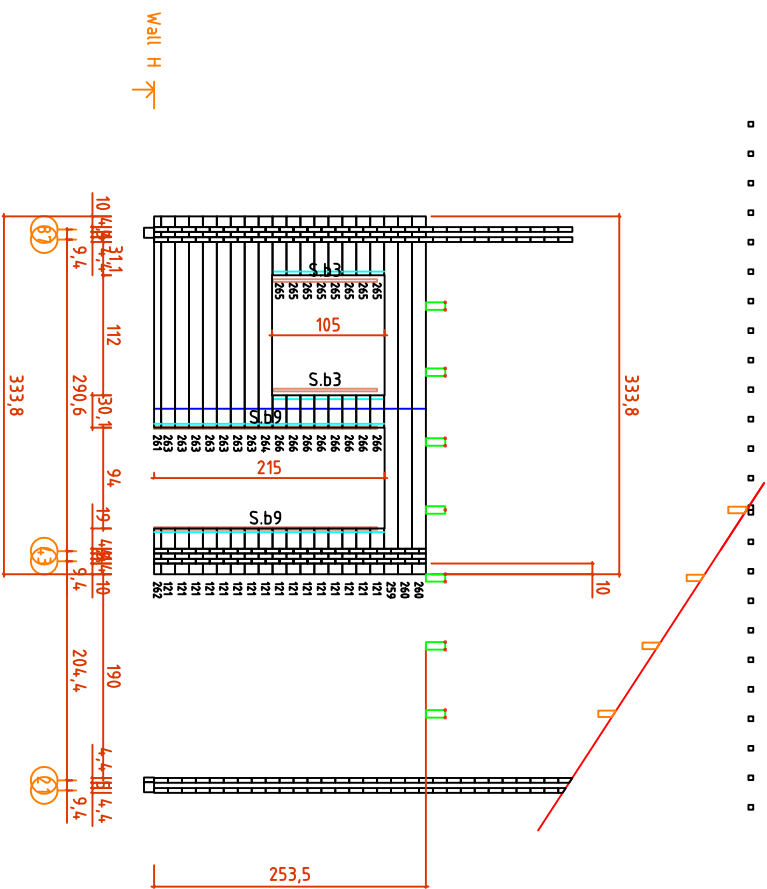


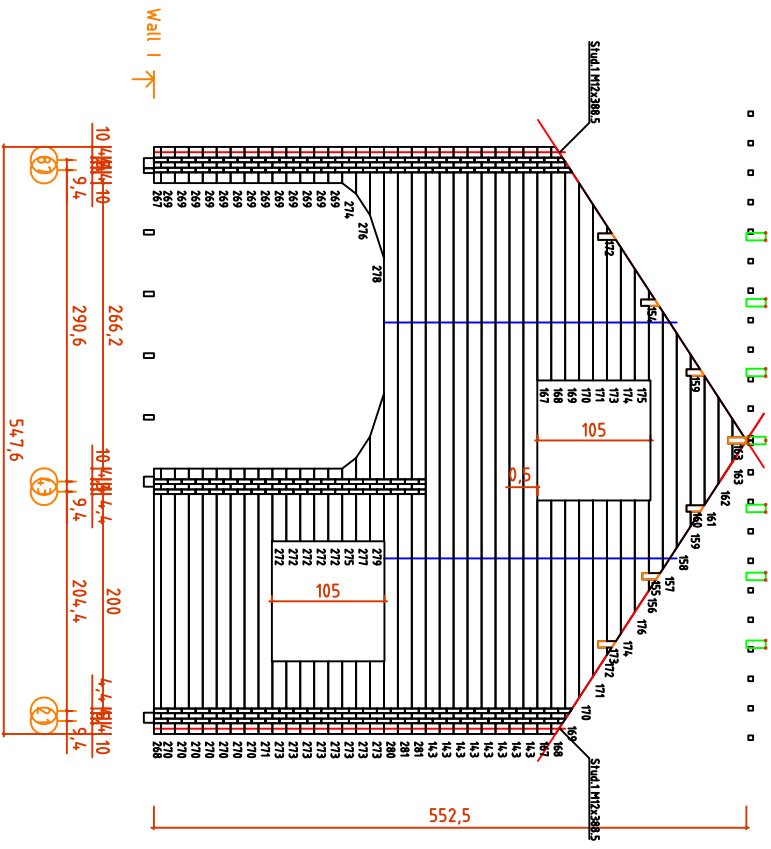

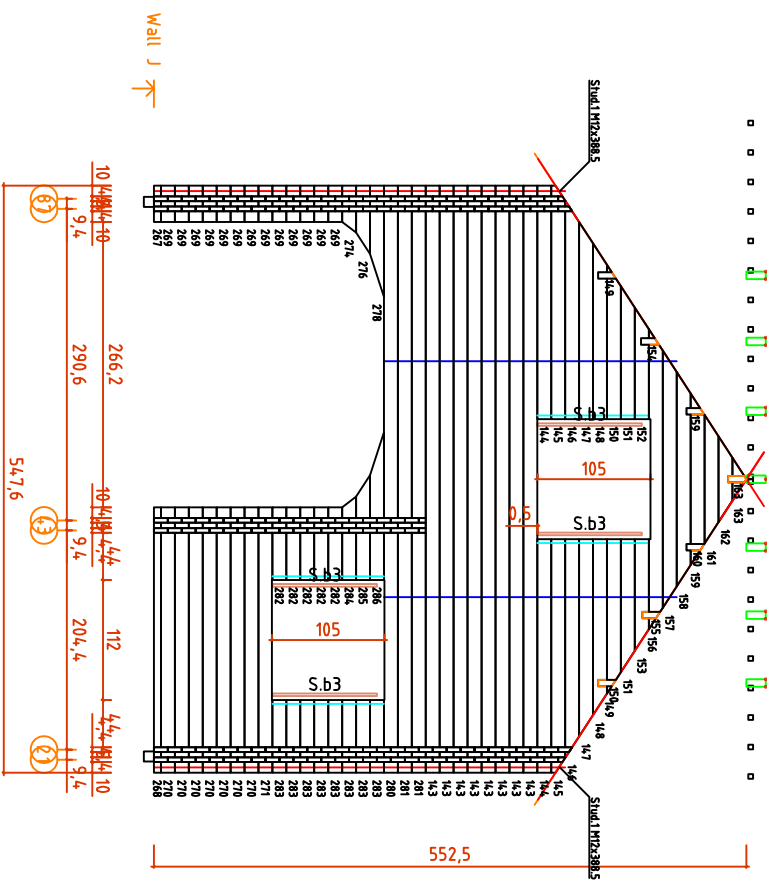


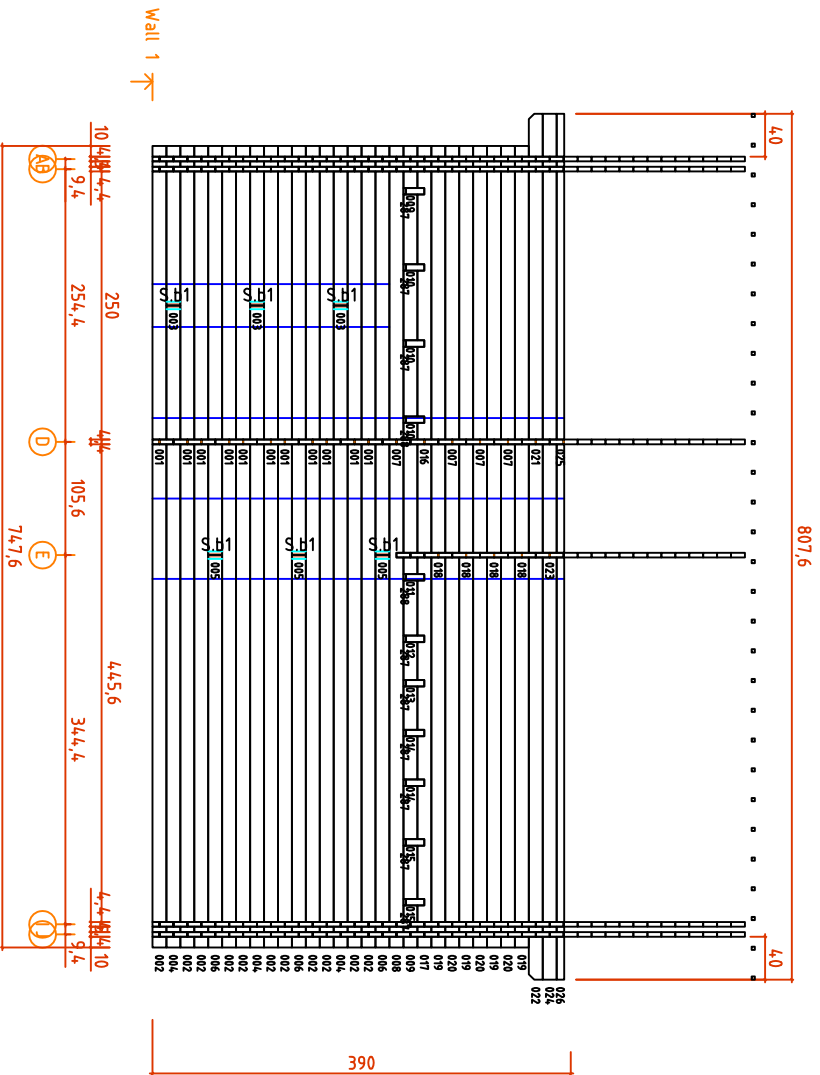


Code	FIRST FLOOR	Page	12	26.02.16
Drawing	WALL 1	Scale	1:50	
File	Nines_2x44.dwg			

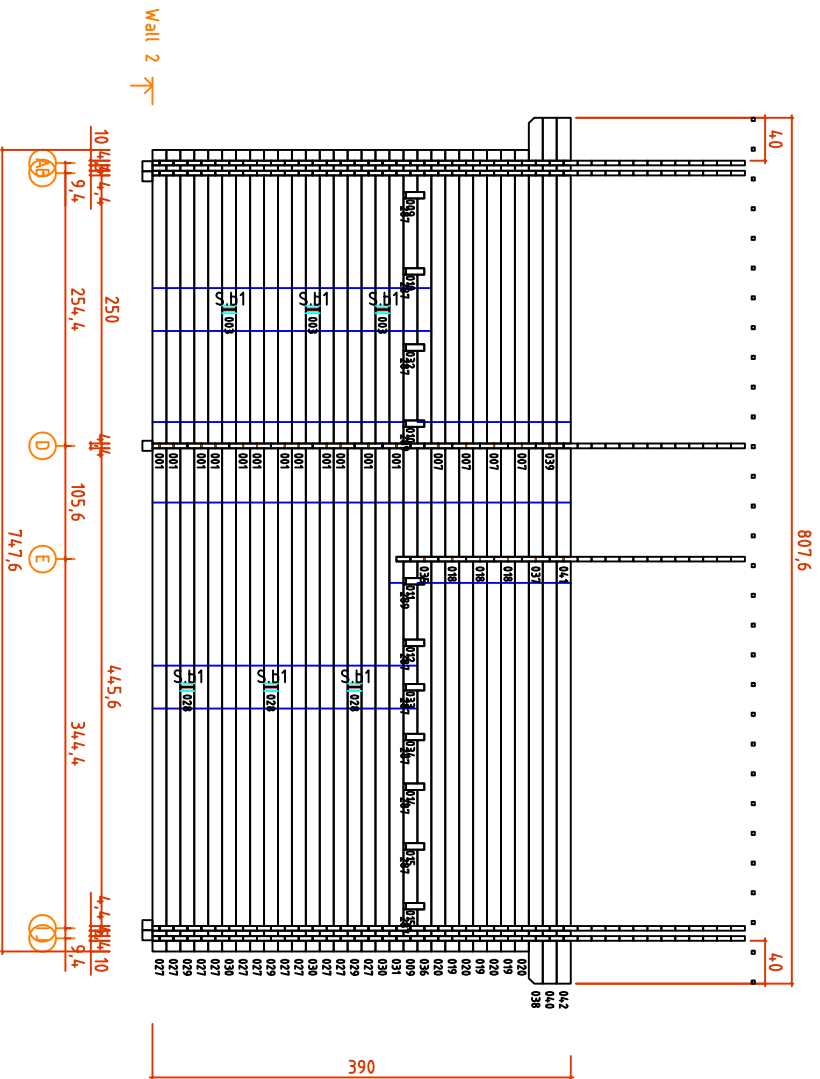


Code	FIRST FLOOR	Page	13	26.02.16
Drawing	WALL 2	Scale	1:50	
File	Nines_2x44.dwg			

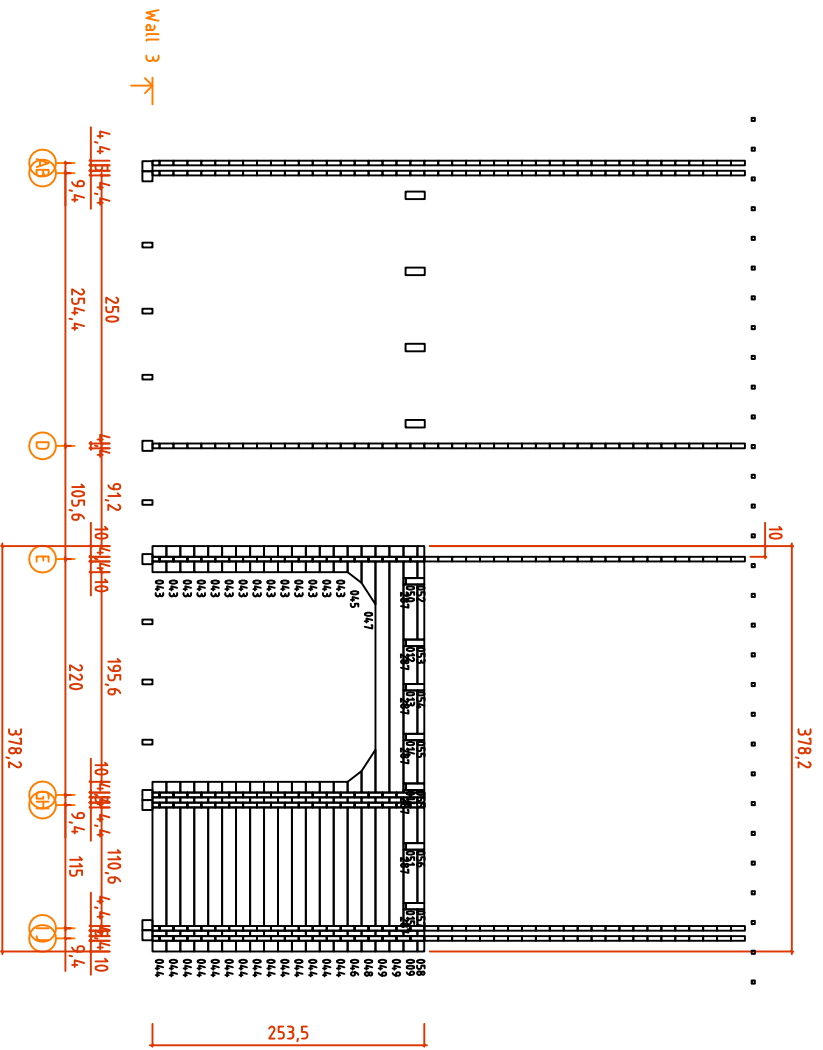


Code	FIRST FLOOR	Page	14	26.02.16
Drawing	WALL 3	Scale	1:50	
File	Nines_2x44.dwg			

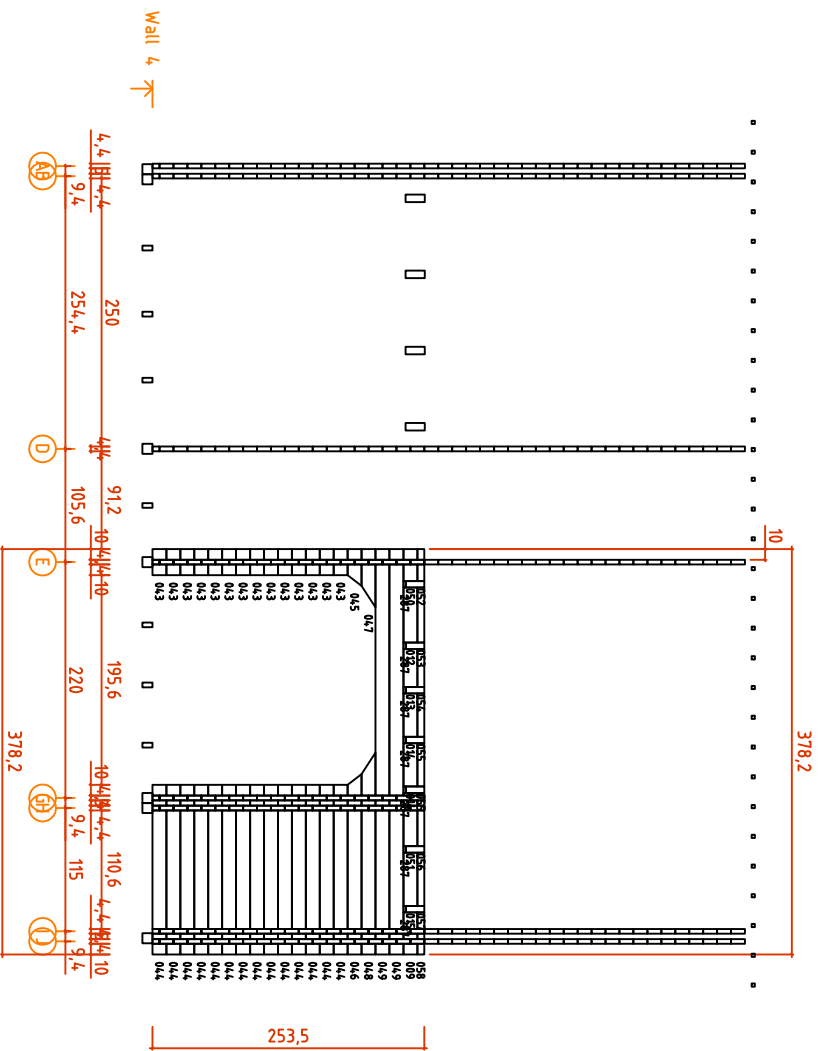


Code	FIRST FLOOR	Page	15	26.02.16
Drawing	WALL 4	Scale	1:50	
File	Nines_2x44.dwg			

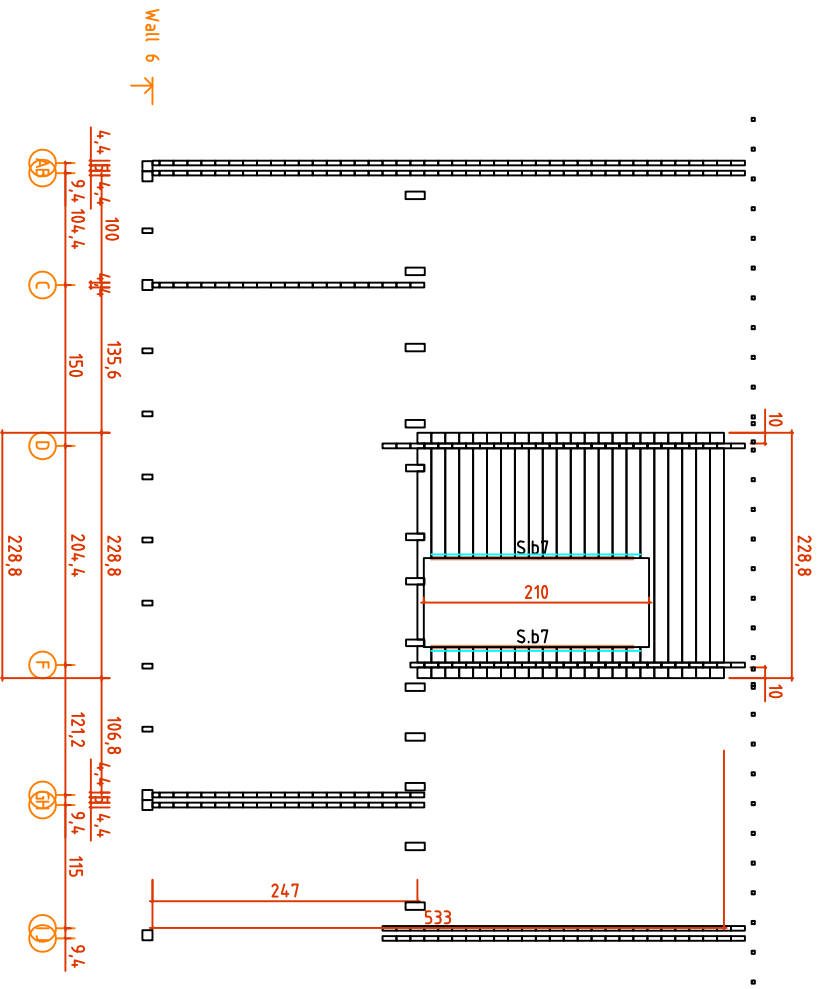

Code	GROUND FLOOR	Page	17	Scale	26.02.16
Drawing	WALL 6	Scale	1:50	File	Nines_2x44.dwg

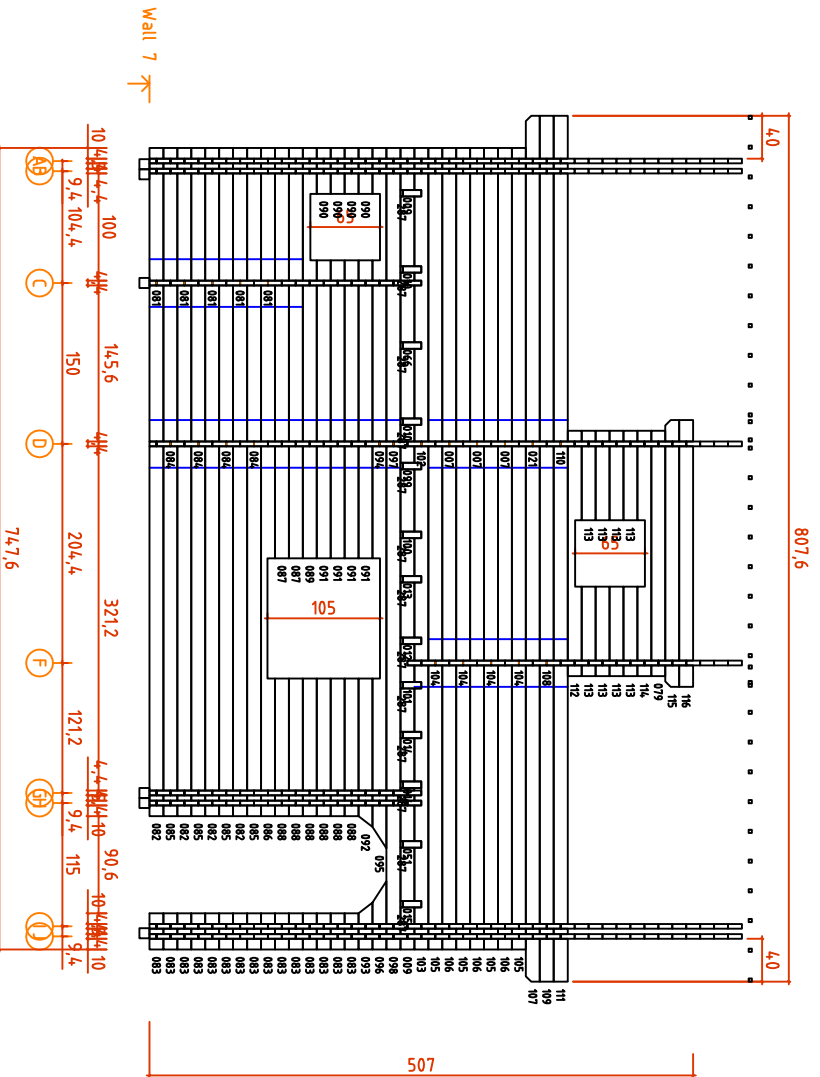

Code	FIRST FLOOR	Page	18	26.02.16
Drawing	WALL 7	Scale	1:50	
File	Nines_2x44.dwg			

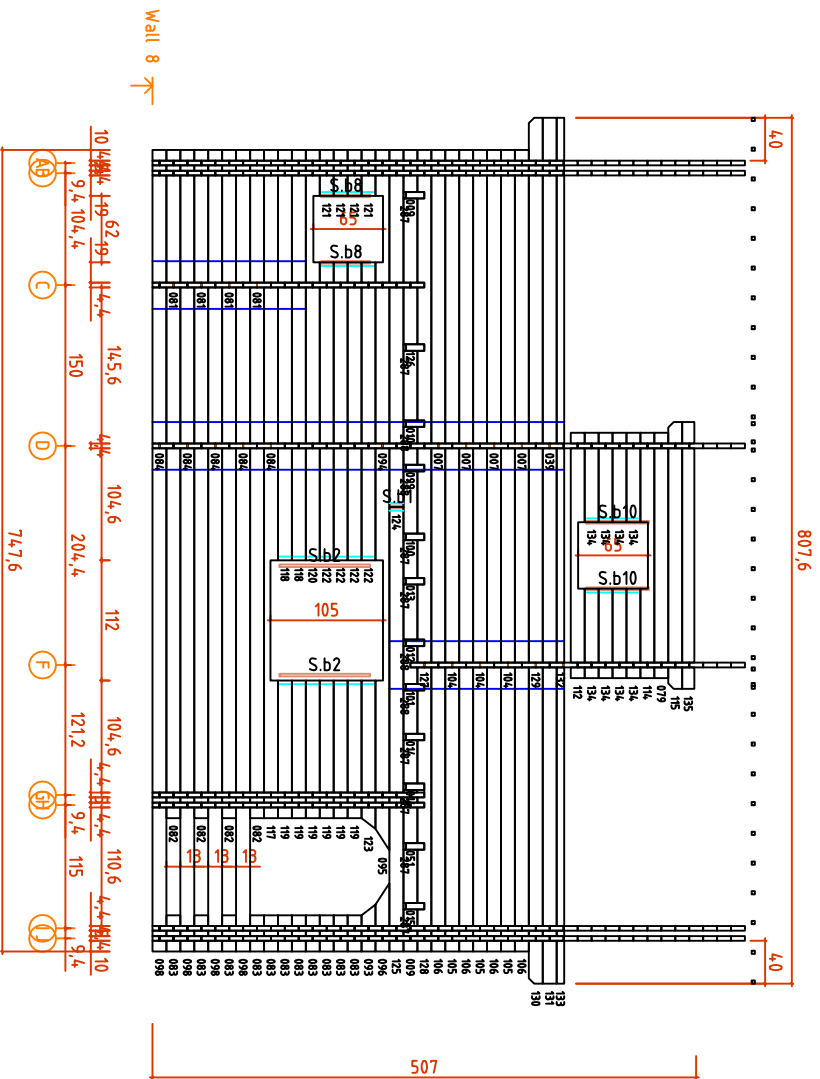

POSITION	PROFIL, DIMENSION	
GROUND FRAMES	94x94, 44x94	
WALL	2x44	
PURLIN	70x180	
RAFTERS	44x140	
ROOF BATTENS	44x44, 30x30	
ROOF BOARDS	18	
CEILING		
FLOORING	28	

CONSTRUCTION

ROOF ANGLE	33°, 10.3°	
WALL INSULATION		
ROOF INSULATION		
FLOOR INSULATION		

WINDOWS, DOORS

Code	Page	
Drawing	Scale	
	File	