


- DD 140x210 2pcs
- D 92x210 2pcs
- D 80x205 6pcs
- W 100x119 11pcs
- W 60x90 2pcs


Code	Page 1	04.01.18
Drawing 11,67x11,69/70	Scale 1:76	
File Eurovillas_70 3D.dwg		

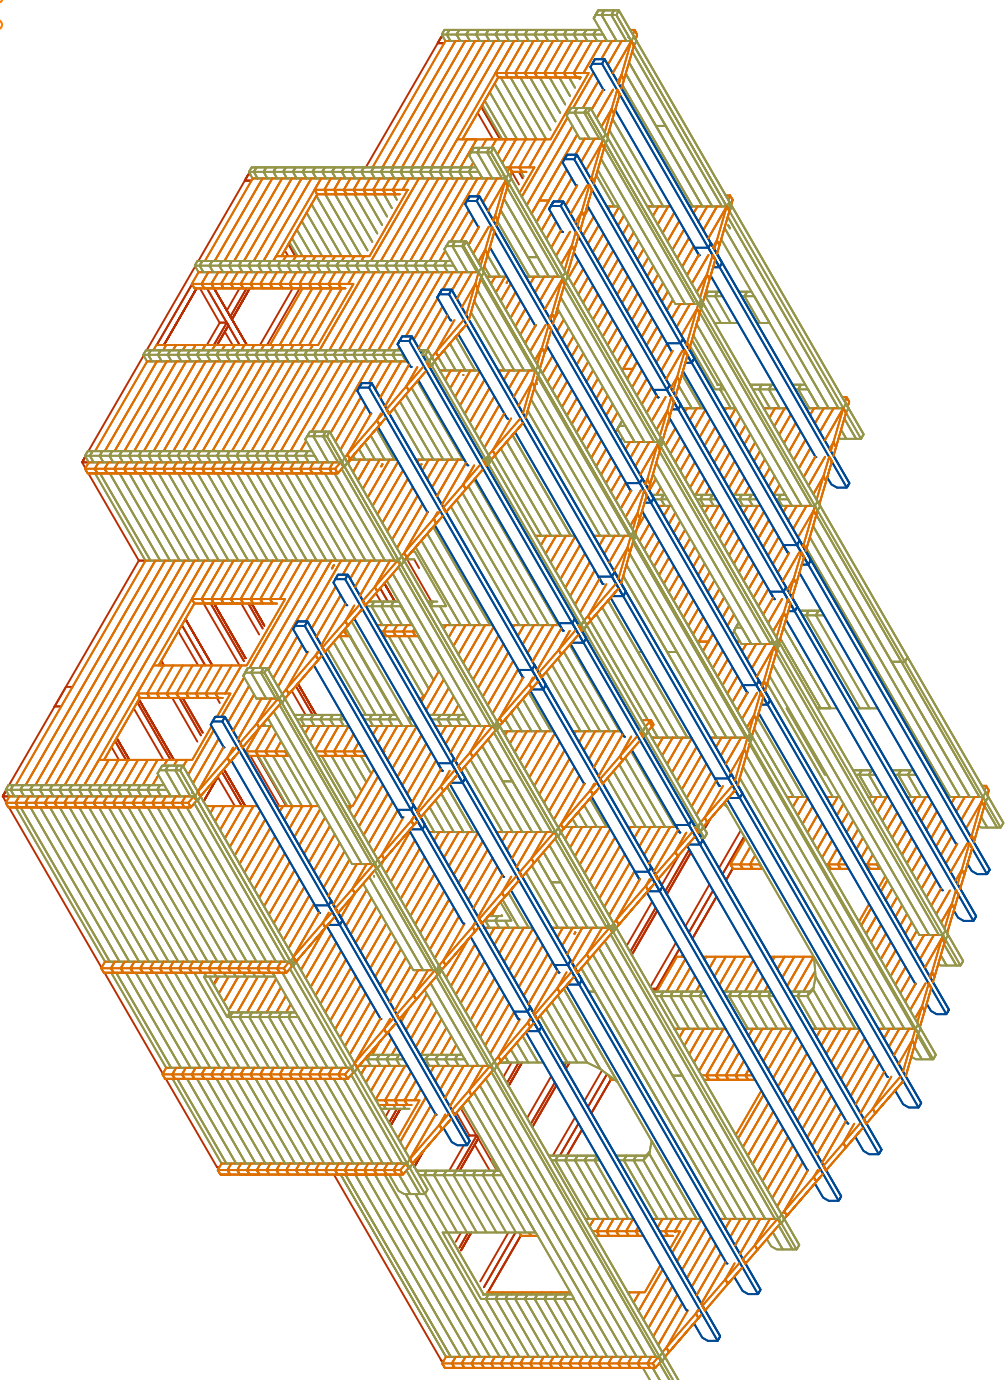

DD 140x210 2pcs
D 92x210 2pcs
D 80x205 6pcs
W 100x119 11pcs
W 60x90 2pcs

Code	Page 1	04.01.18
Drawing 11.67x11.69/70	Scale 1:76	
File Eurovillas_70 3D.dwg		

DD 140x210 2pcs
 D 92x210 2pcs
 D 80x205 6pcs
 W 100x119 11pcs
 W 60x60 2pcs

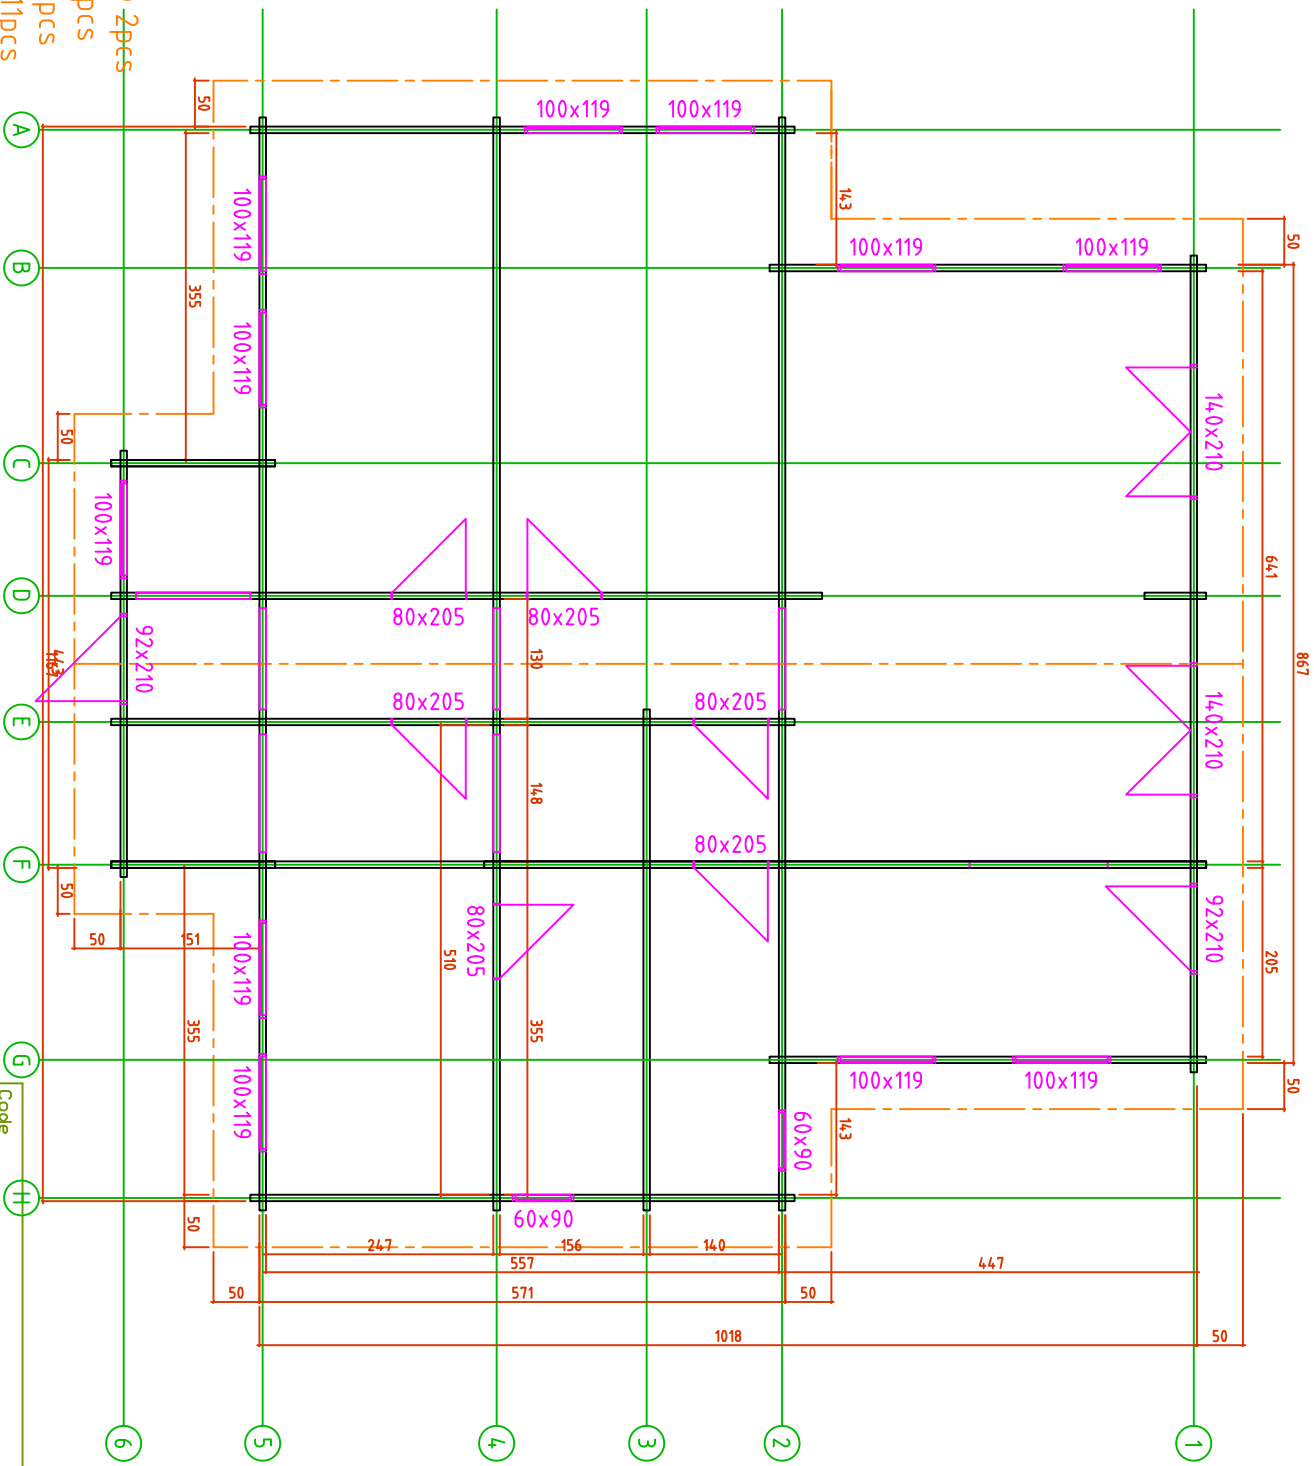

Code


Page 1

04.01.18

Drawing 11.67x11.69/70

Scale 1:75

File Eurovillas_70.dwg

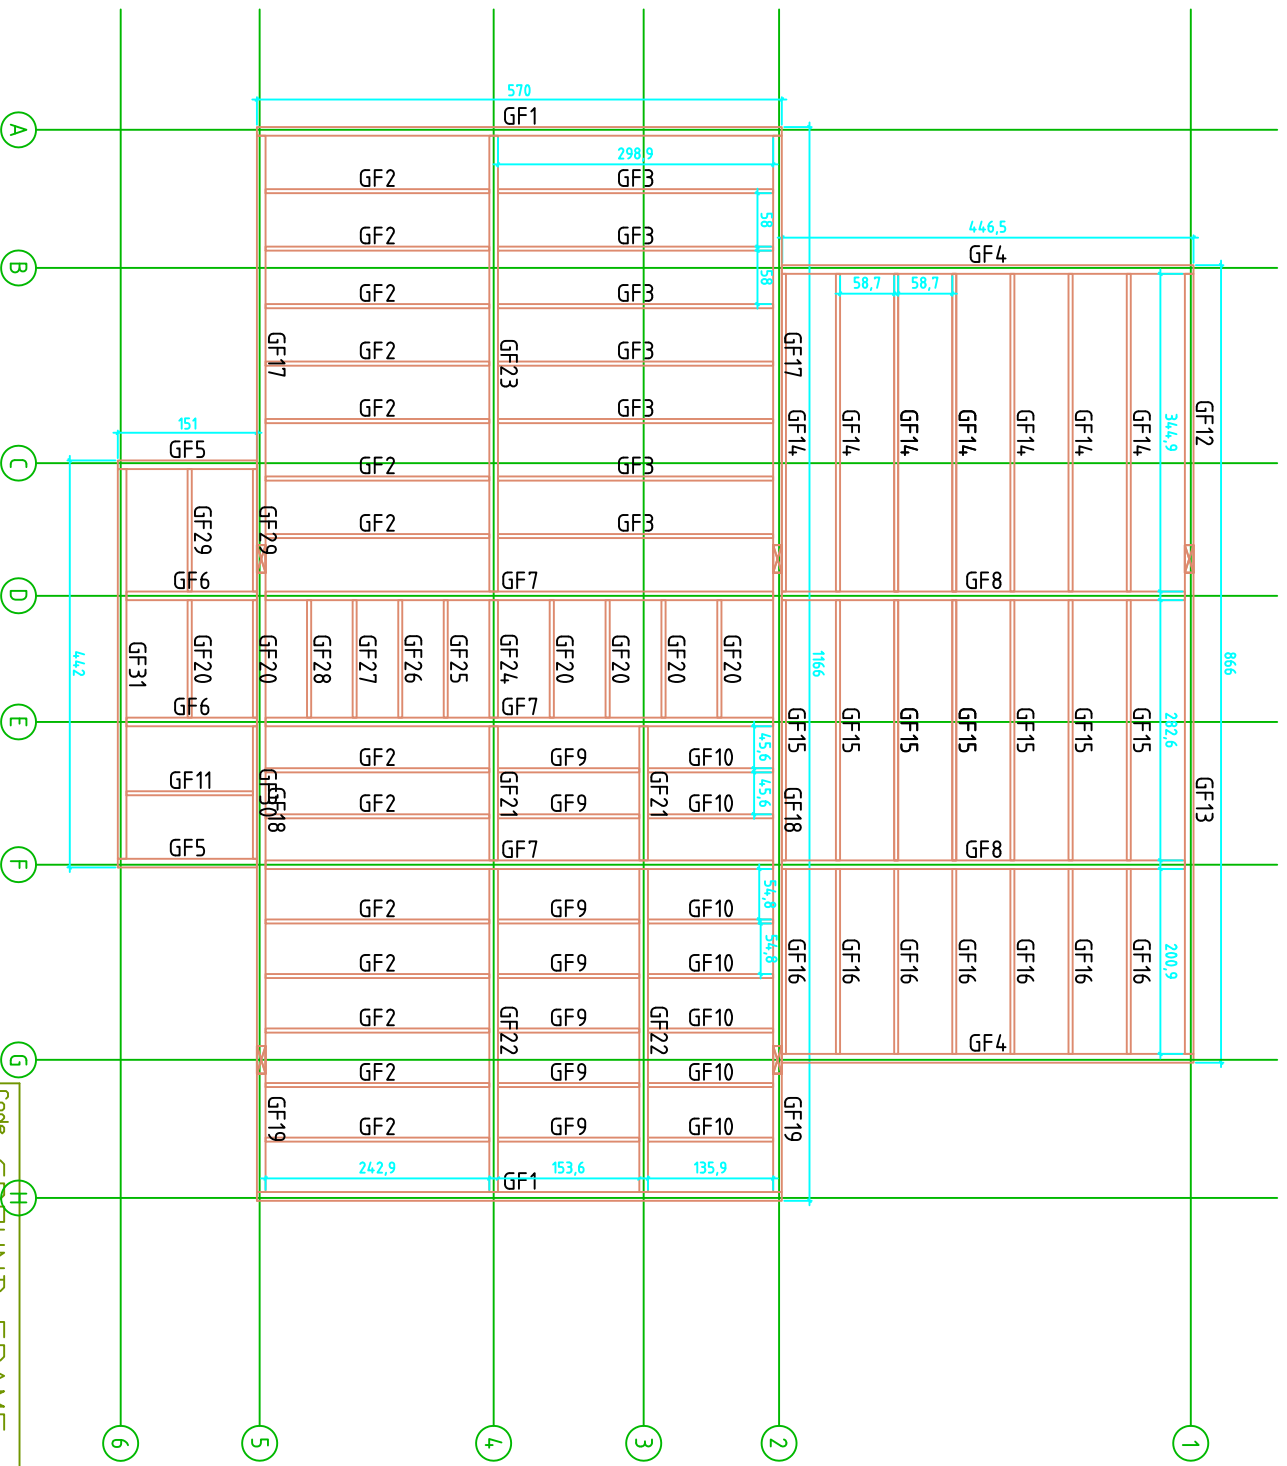

Code: GROUND F FRAME


Drawing: 11.67x11.69/70

Page: 1A


Scale: 1:76

File: Eurovillas_70.dwg


DD 140x210 2pcs
 D 92x210 2pcs
 D 80x205 6pcs
 W 100x119 11pcs
 W 60x60 2pcs

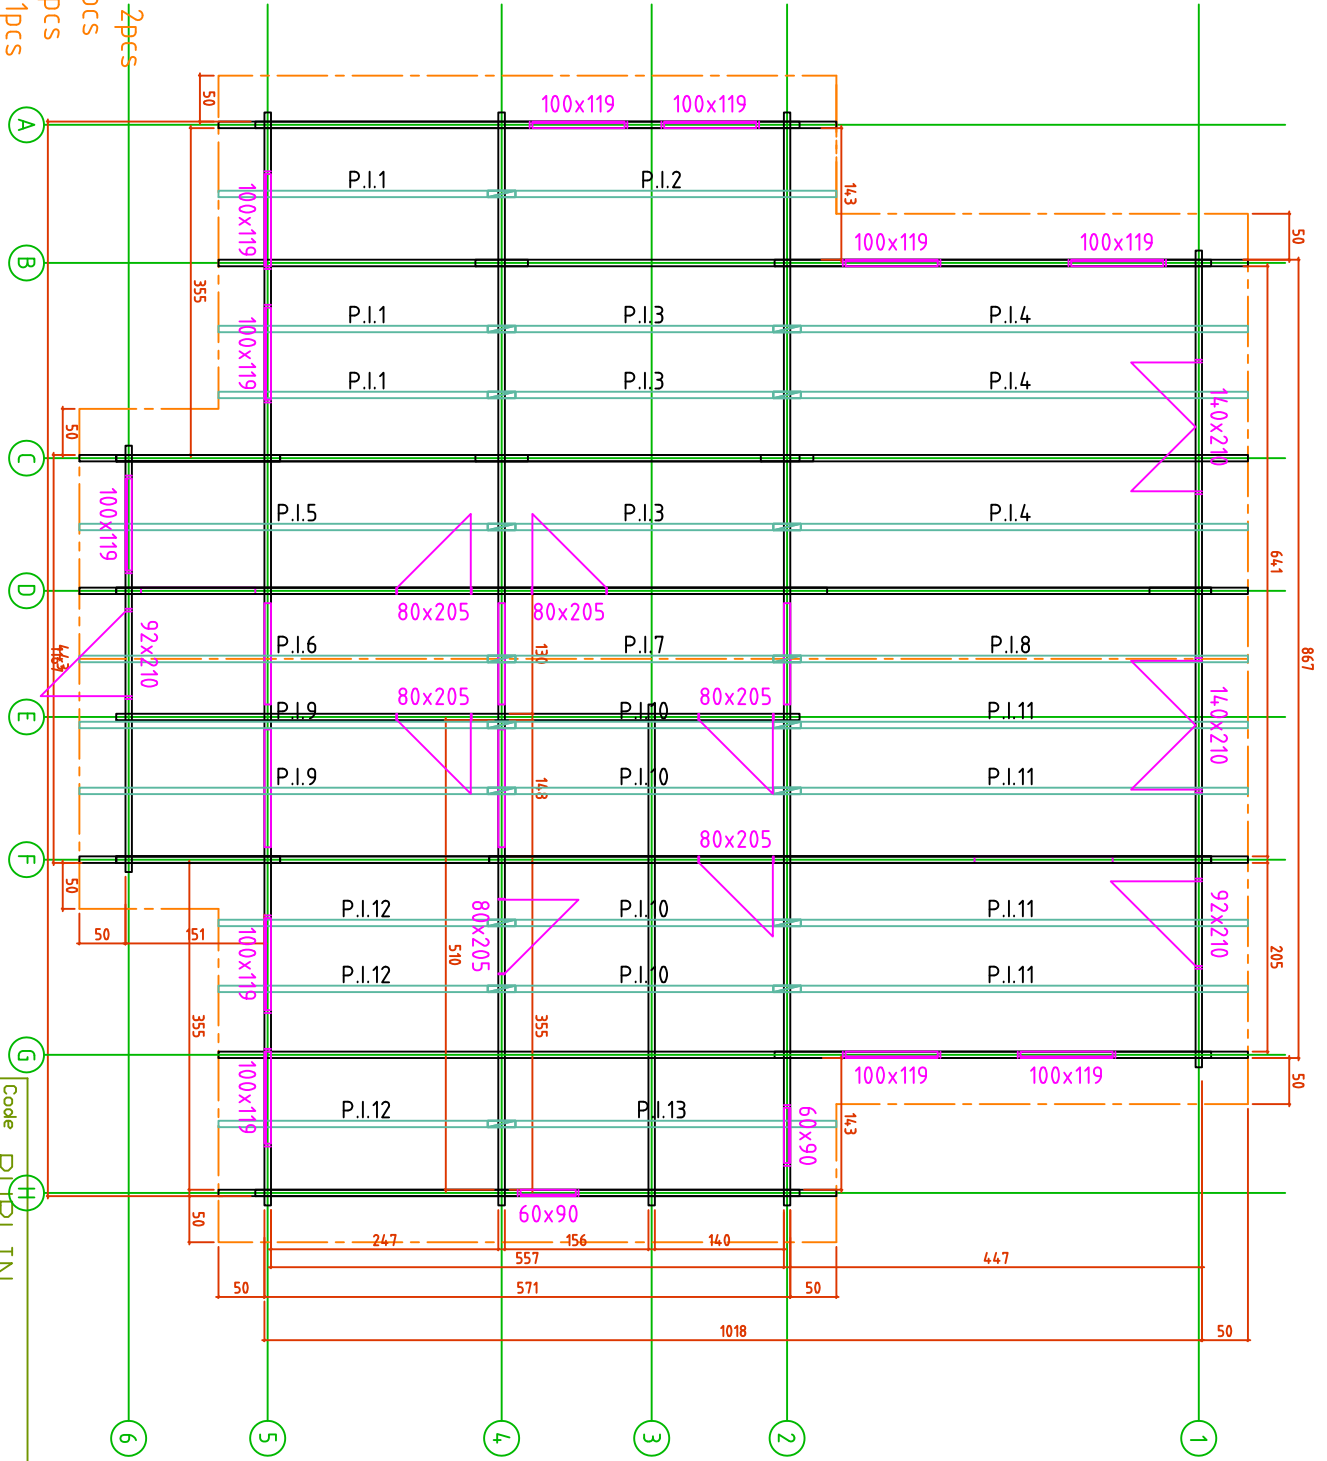

Code	PURLIN	Page	1	Scale	1:75
Drawing	11.67x11.69/70				
File	Eurovillas_70.dwg				

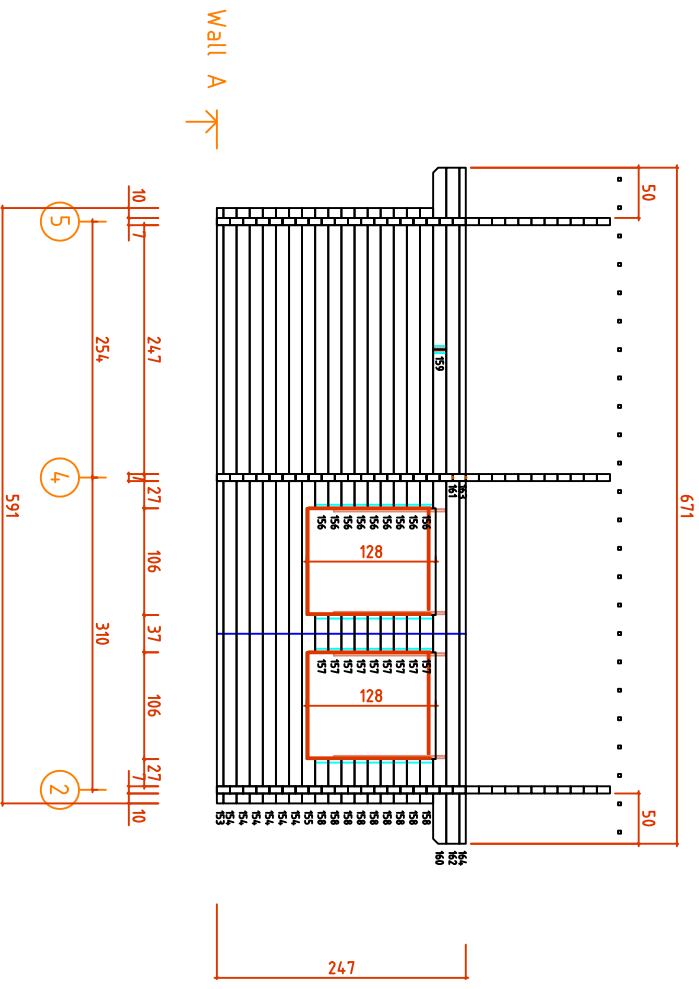


Code	PURLIN	
Page	2	04.01.18
Drawing	WALL A	
Scale	1:76	
File	Eurovillas_70.dwg	

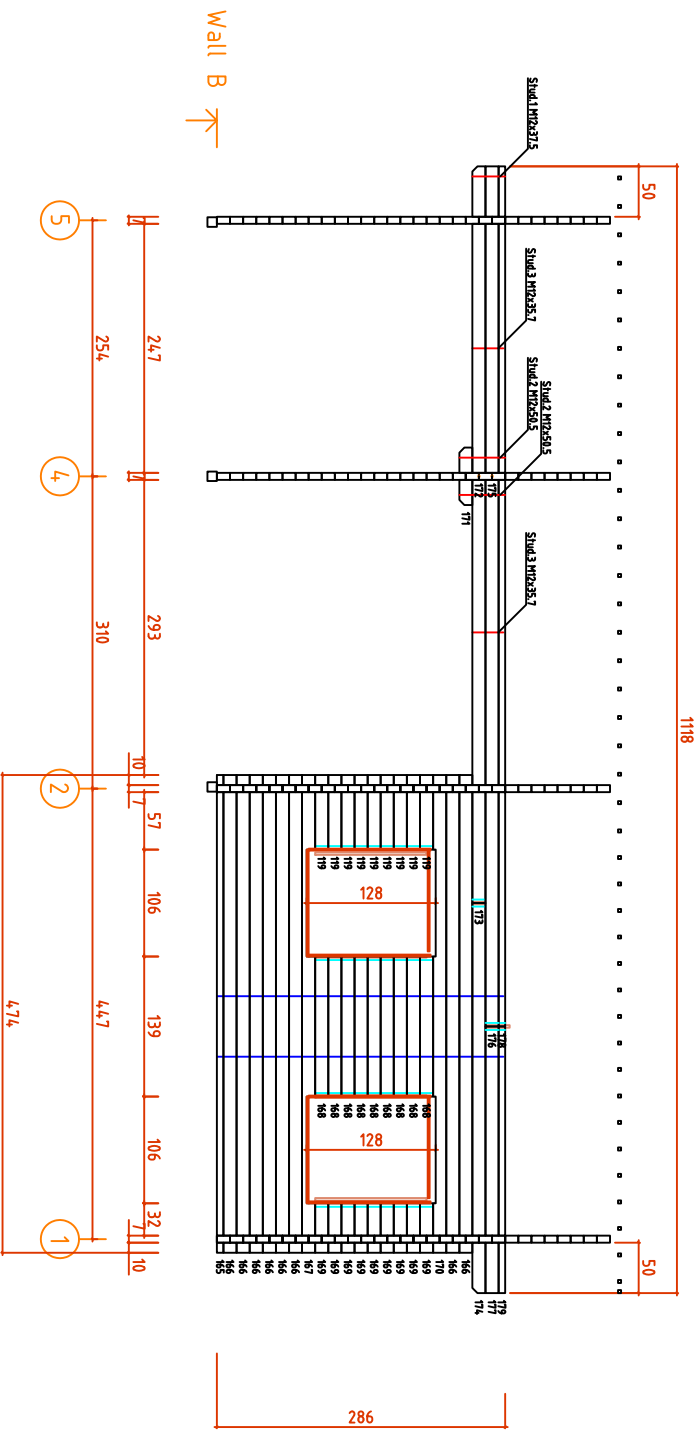


Code	PURLIN	
Page	3	04,01,18
Drawing	WALL B	
Scale	1:76	
File	Eurovillas_70.dwg	

Wall C ↘

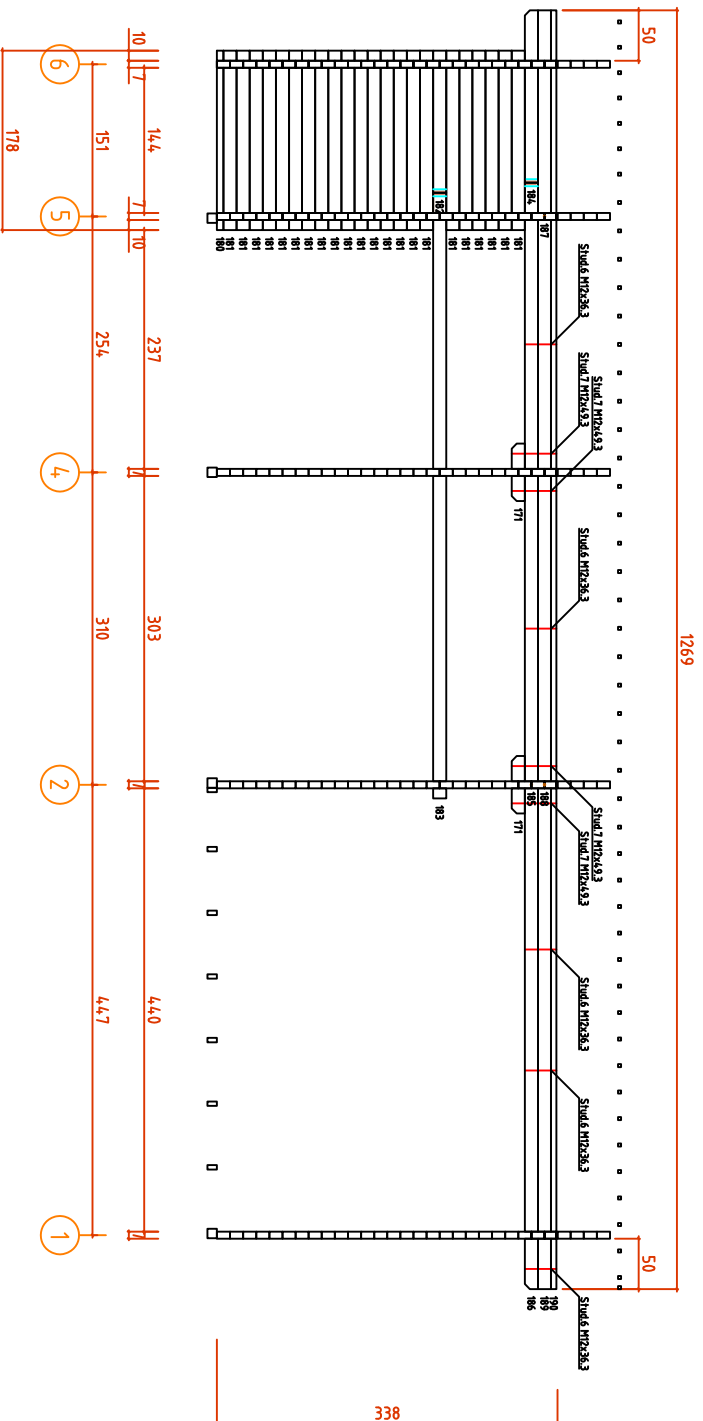


Code	PURLIN	Page	4
Drawing	WALL C	Scale	1:76
File	Eurovillas_70.dwg		

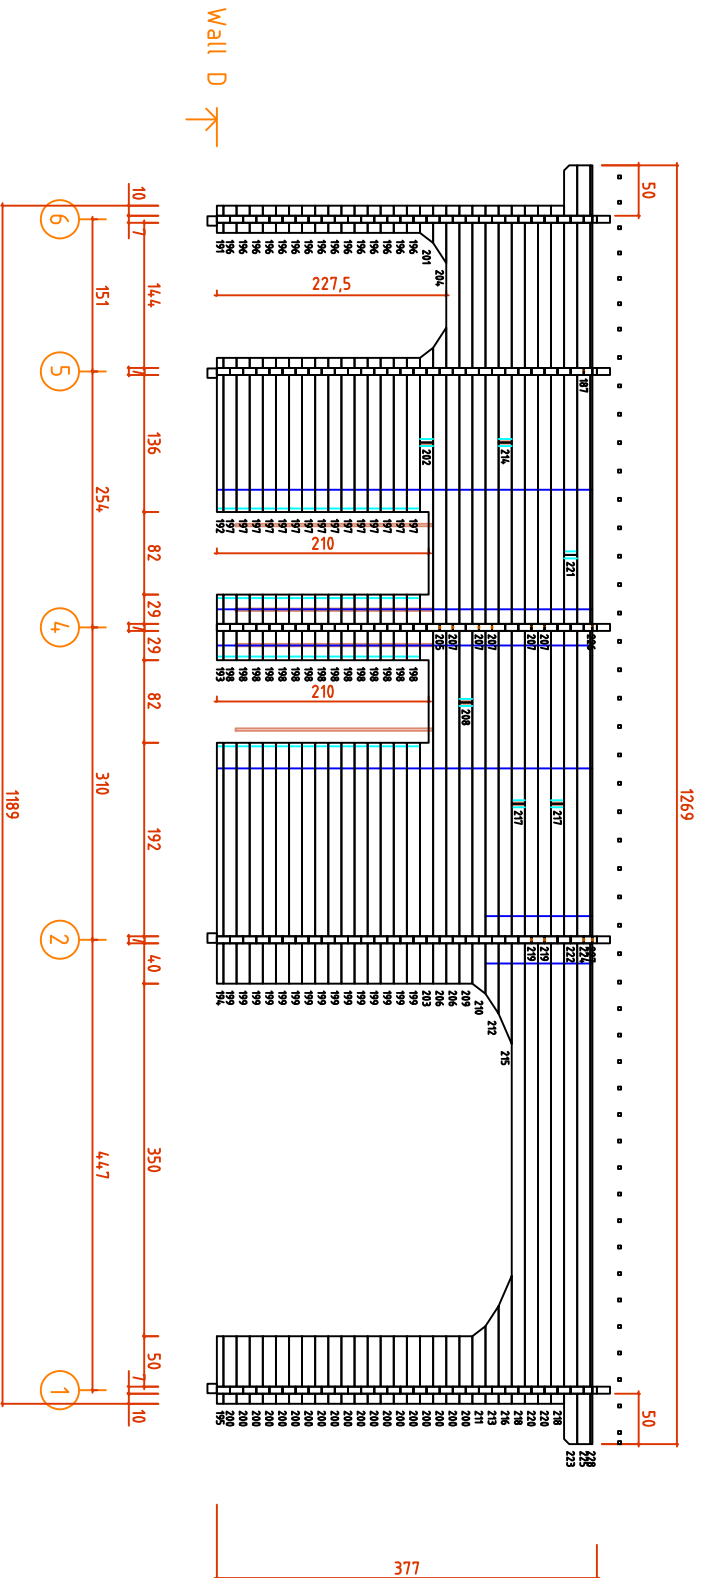


Code	PURLIN	Page	5
Drawing	WALL D	Scale	1:76
File	Eurovillas_70.dwg		

Wall F ↘

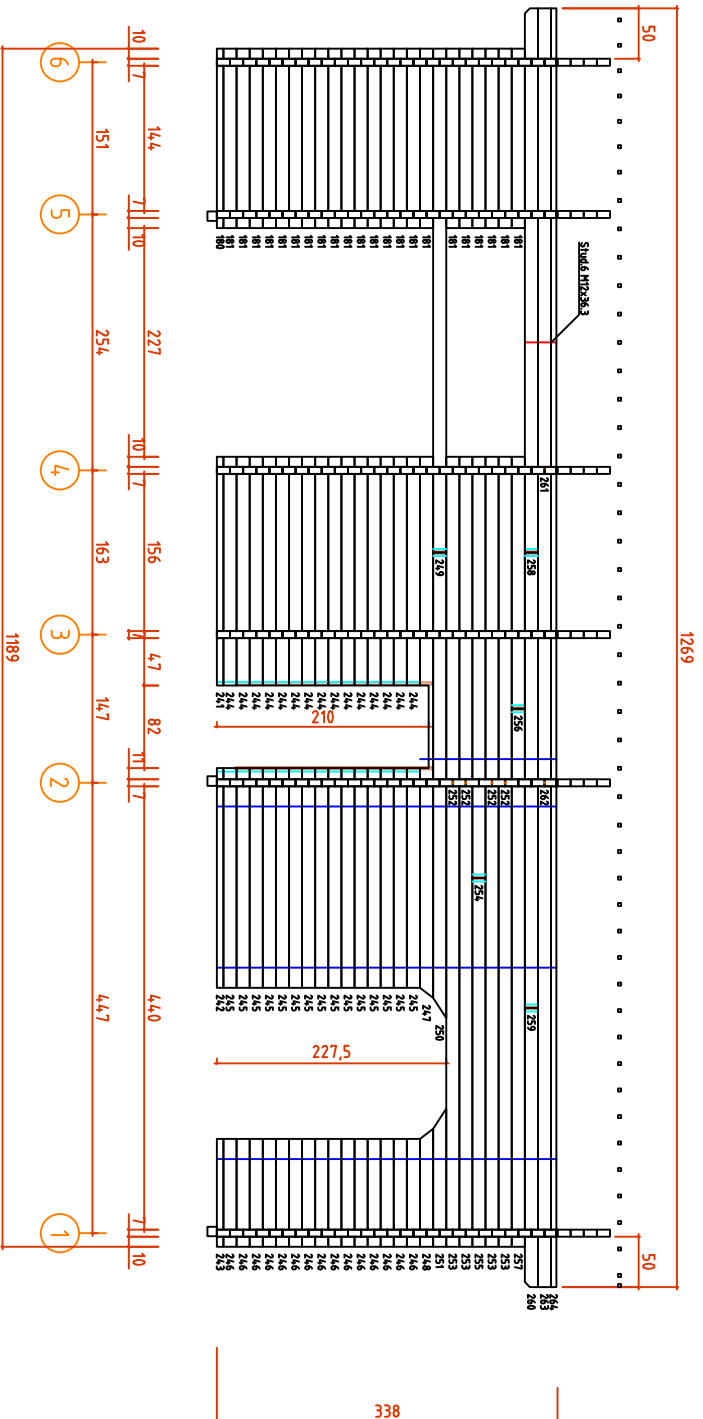


Code	PURLIN	Page	7
Drawing	WALL F	Scale	1:76
File	Eurovillas_70.dwg		

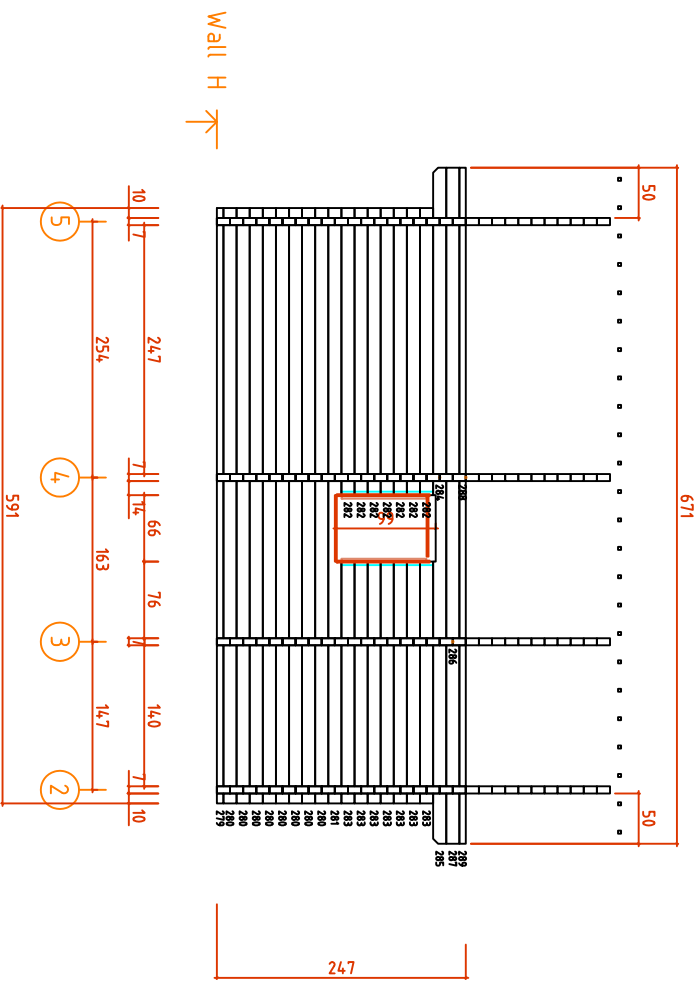


Wall H ↴


Code	PURLIN	
Page	9	04.01.18
Drawing	WALL H	
Scale	1:76	
File	Eurovillas_70.dwg	

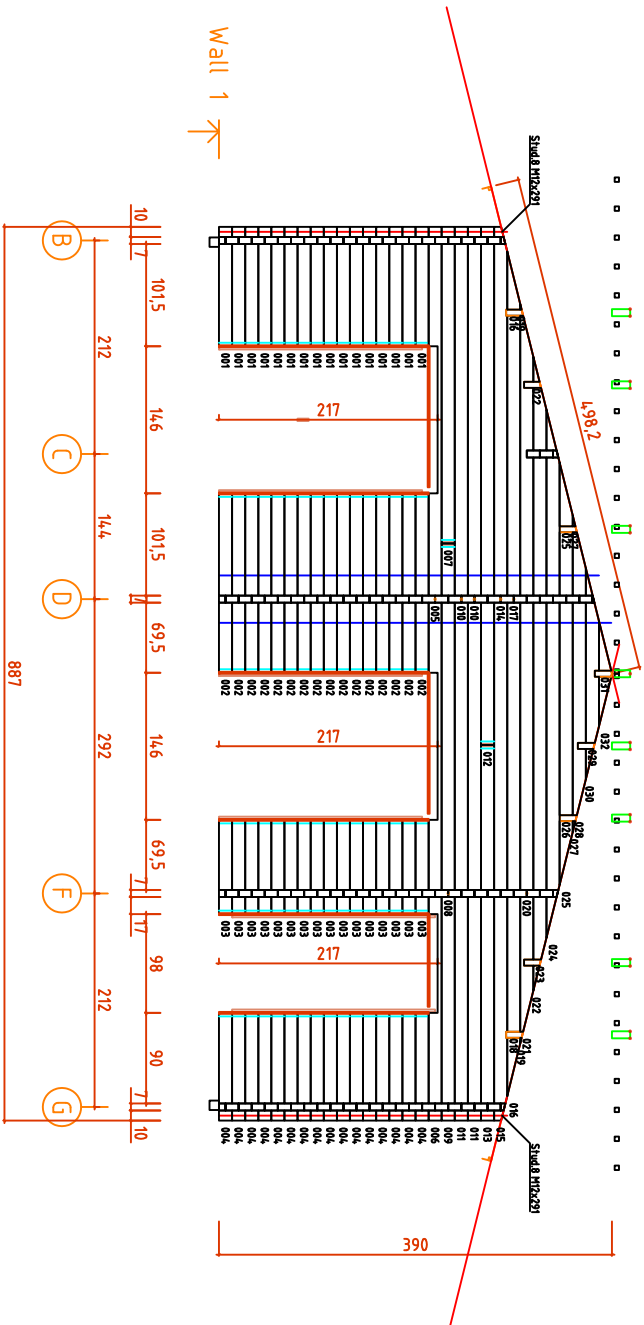


Code	PURLIN	
Page	10	04,01,18
Drawing	WALL 1	
Scale	1:75	
File	Eurovillas_70.dwg	

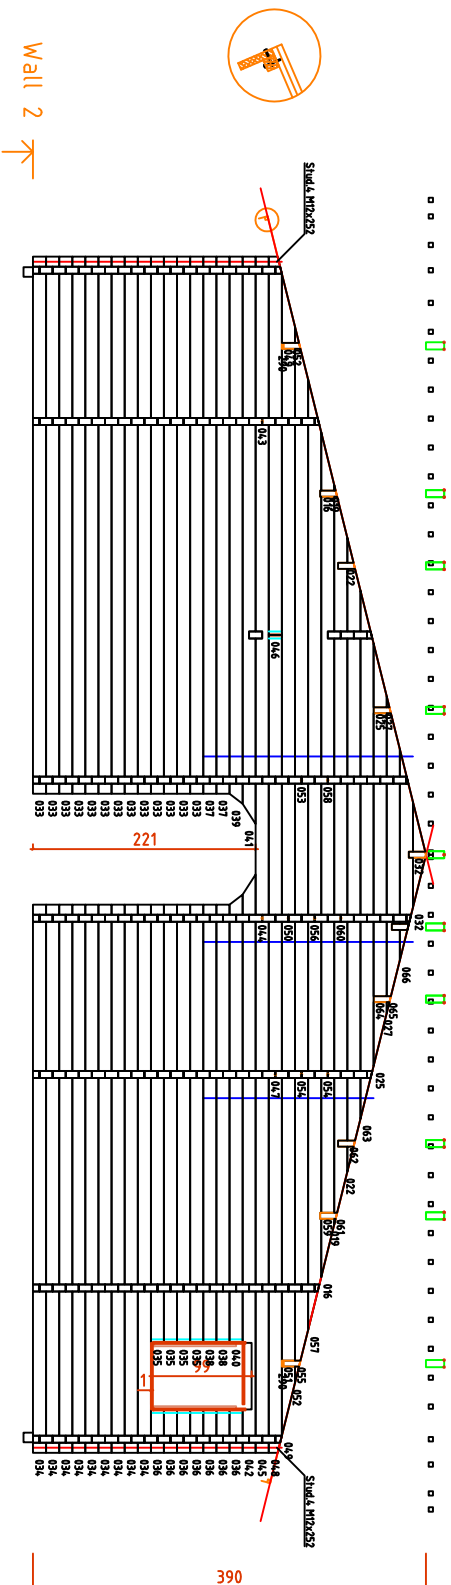

Code	PURLIN	Page	11
Drawing	WALL 2	Scale	1:76
File	Eurovillas_70.dwg		

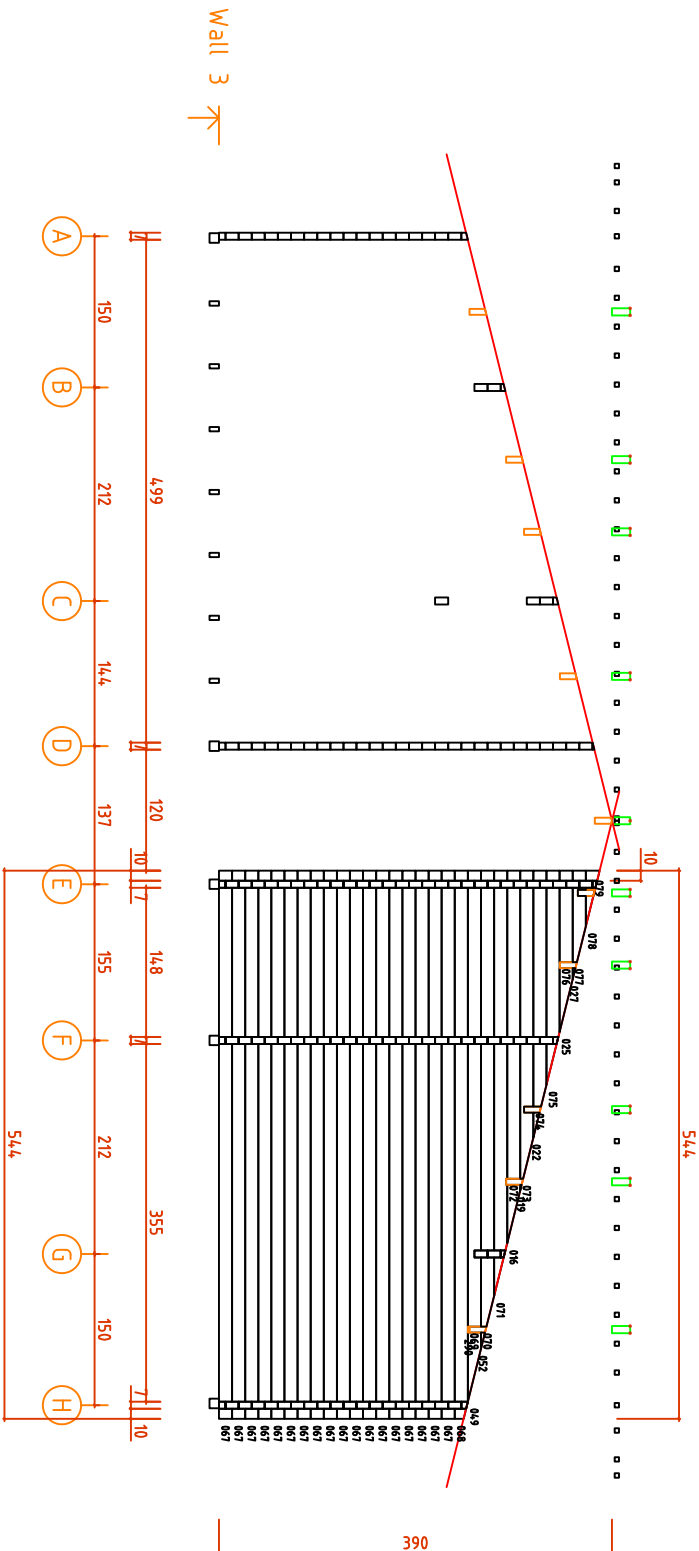


Code	PURLIN		Page	12
Drawing	WALL 3		Scale	1:76
File	Eurovillas_70.dwg			


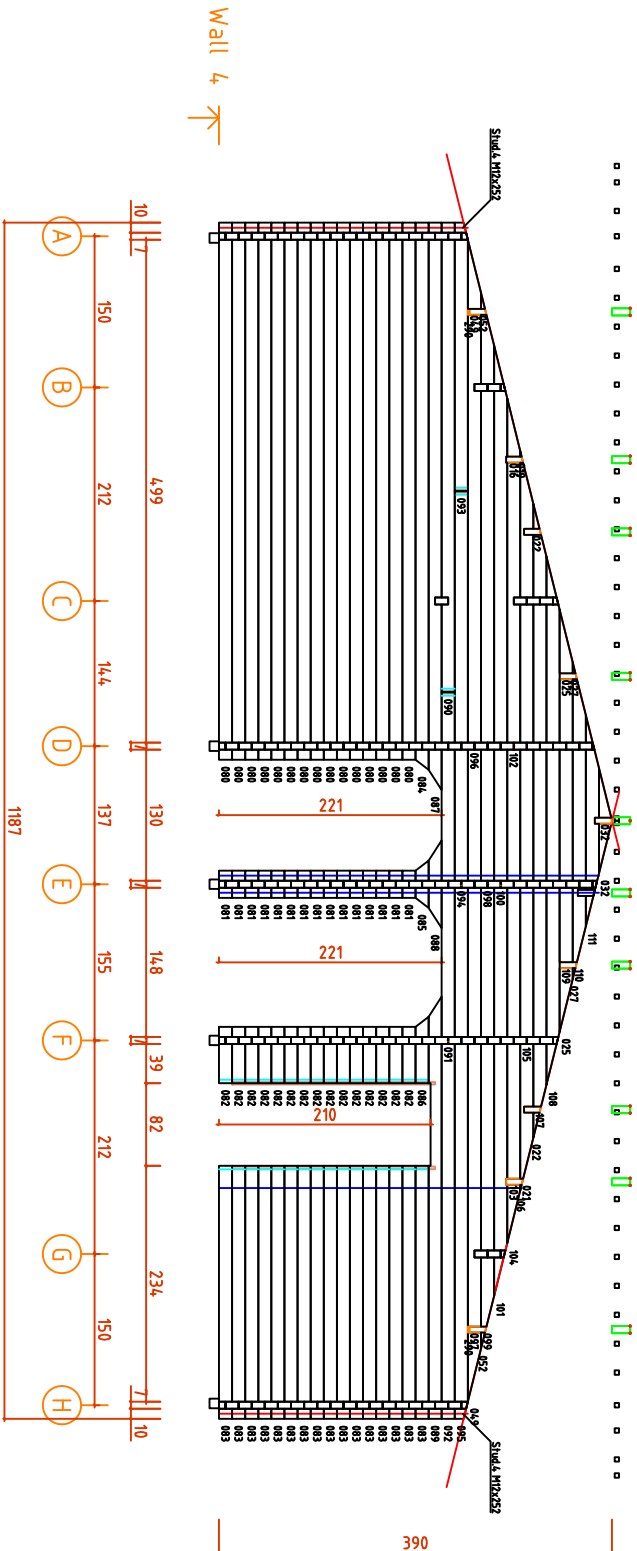


Code	PURLIN	Page	13
Drawing	WALL 4	Scale	1:76
File	Eurovillas_70.dwg		

Wall 5 ↗

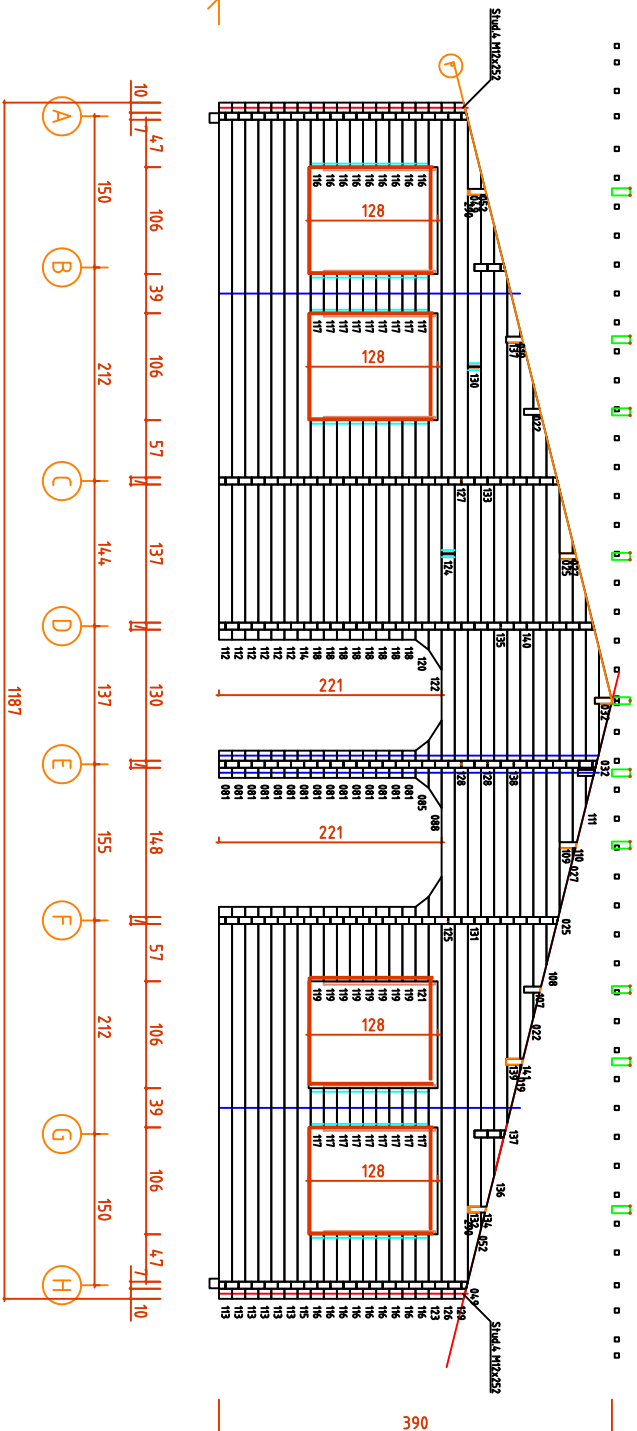

Code	PURLIN		Page	14
Drawing	WALL 5		Scale	1:76
File	Eurovillas_70.dwg			

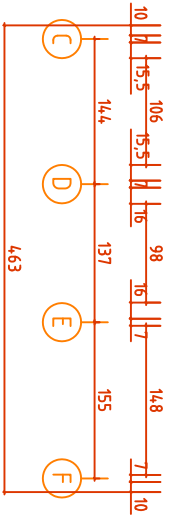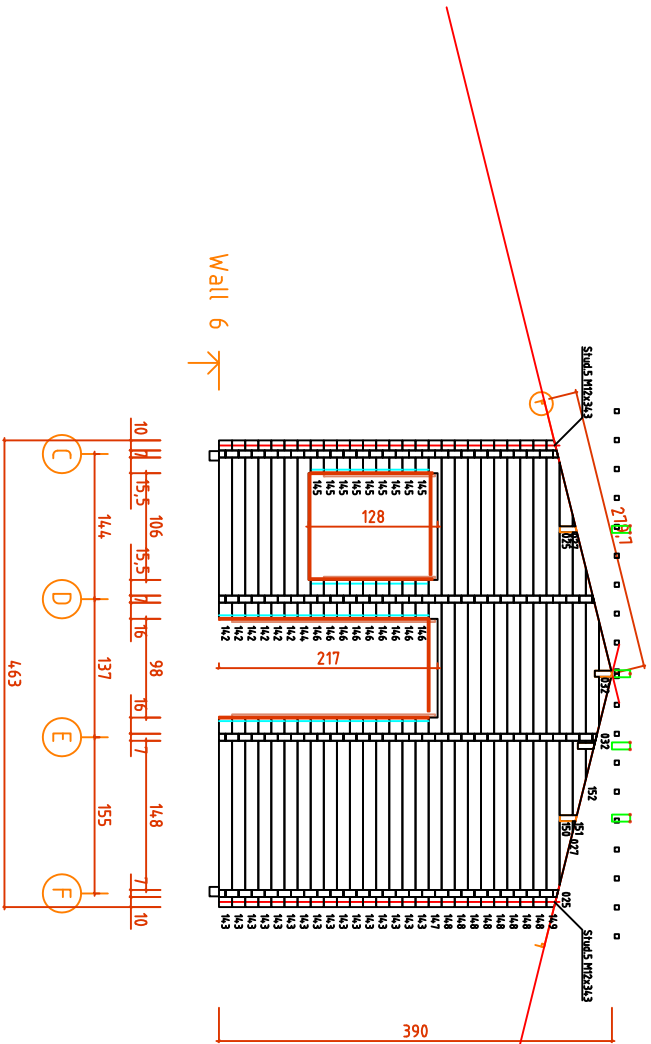

Code	PURLIN	Page	15
Drawing	WALL 6	Scale	1:76
File	Eurovillas_70.dwg		

POSITION	PROFIIL, DIMENSION	
GROUND FRAMES	44x94, 94x94	
WALL	70	
PURLIN	70x180	
RAFTERS		
ROOF BATTENS	30x30, 44x44	
ROOF BOARDS	18	
CEILING		
FLOORING	28	
TERRACE BOARD		

CONSTRUCTION

ROOF ANGLE	13.9°	
WALL INSULATION	94(100)	
ROOF INSULATION		
FLOOR INSULATION		
	0.34.7-302.4-141.5	

WINDOWS,DOORS

Code	Page	
Drawing	Scale	
	File	